
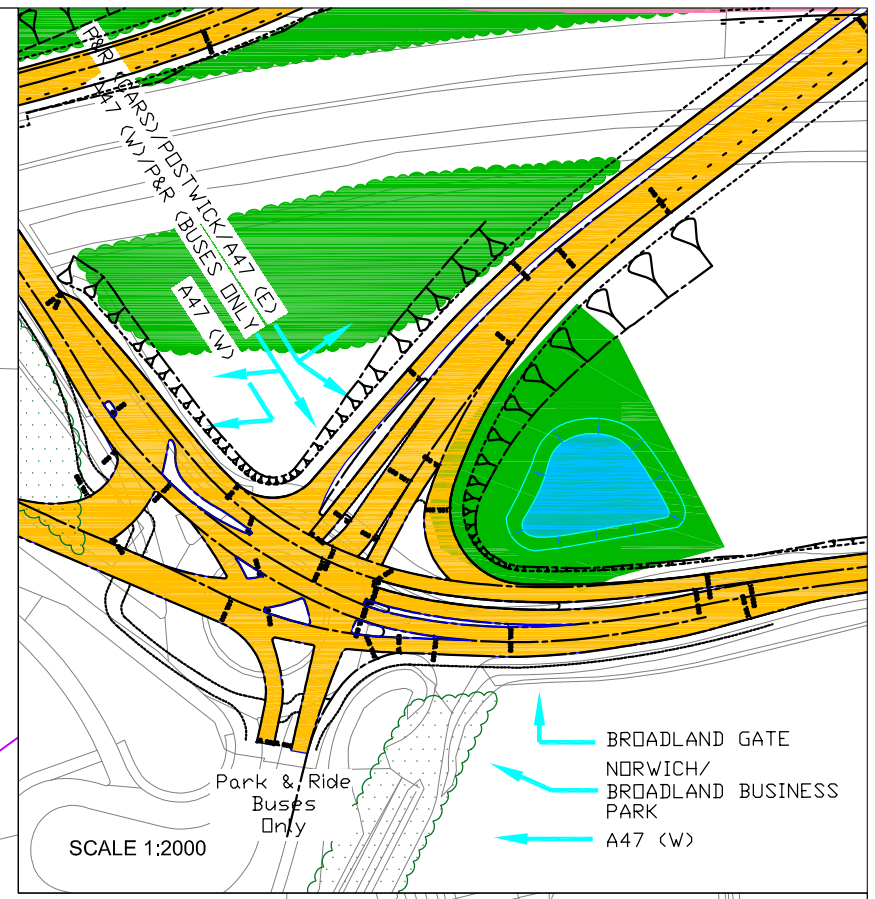


APPENDIX A

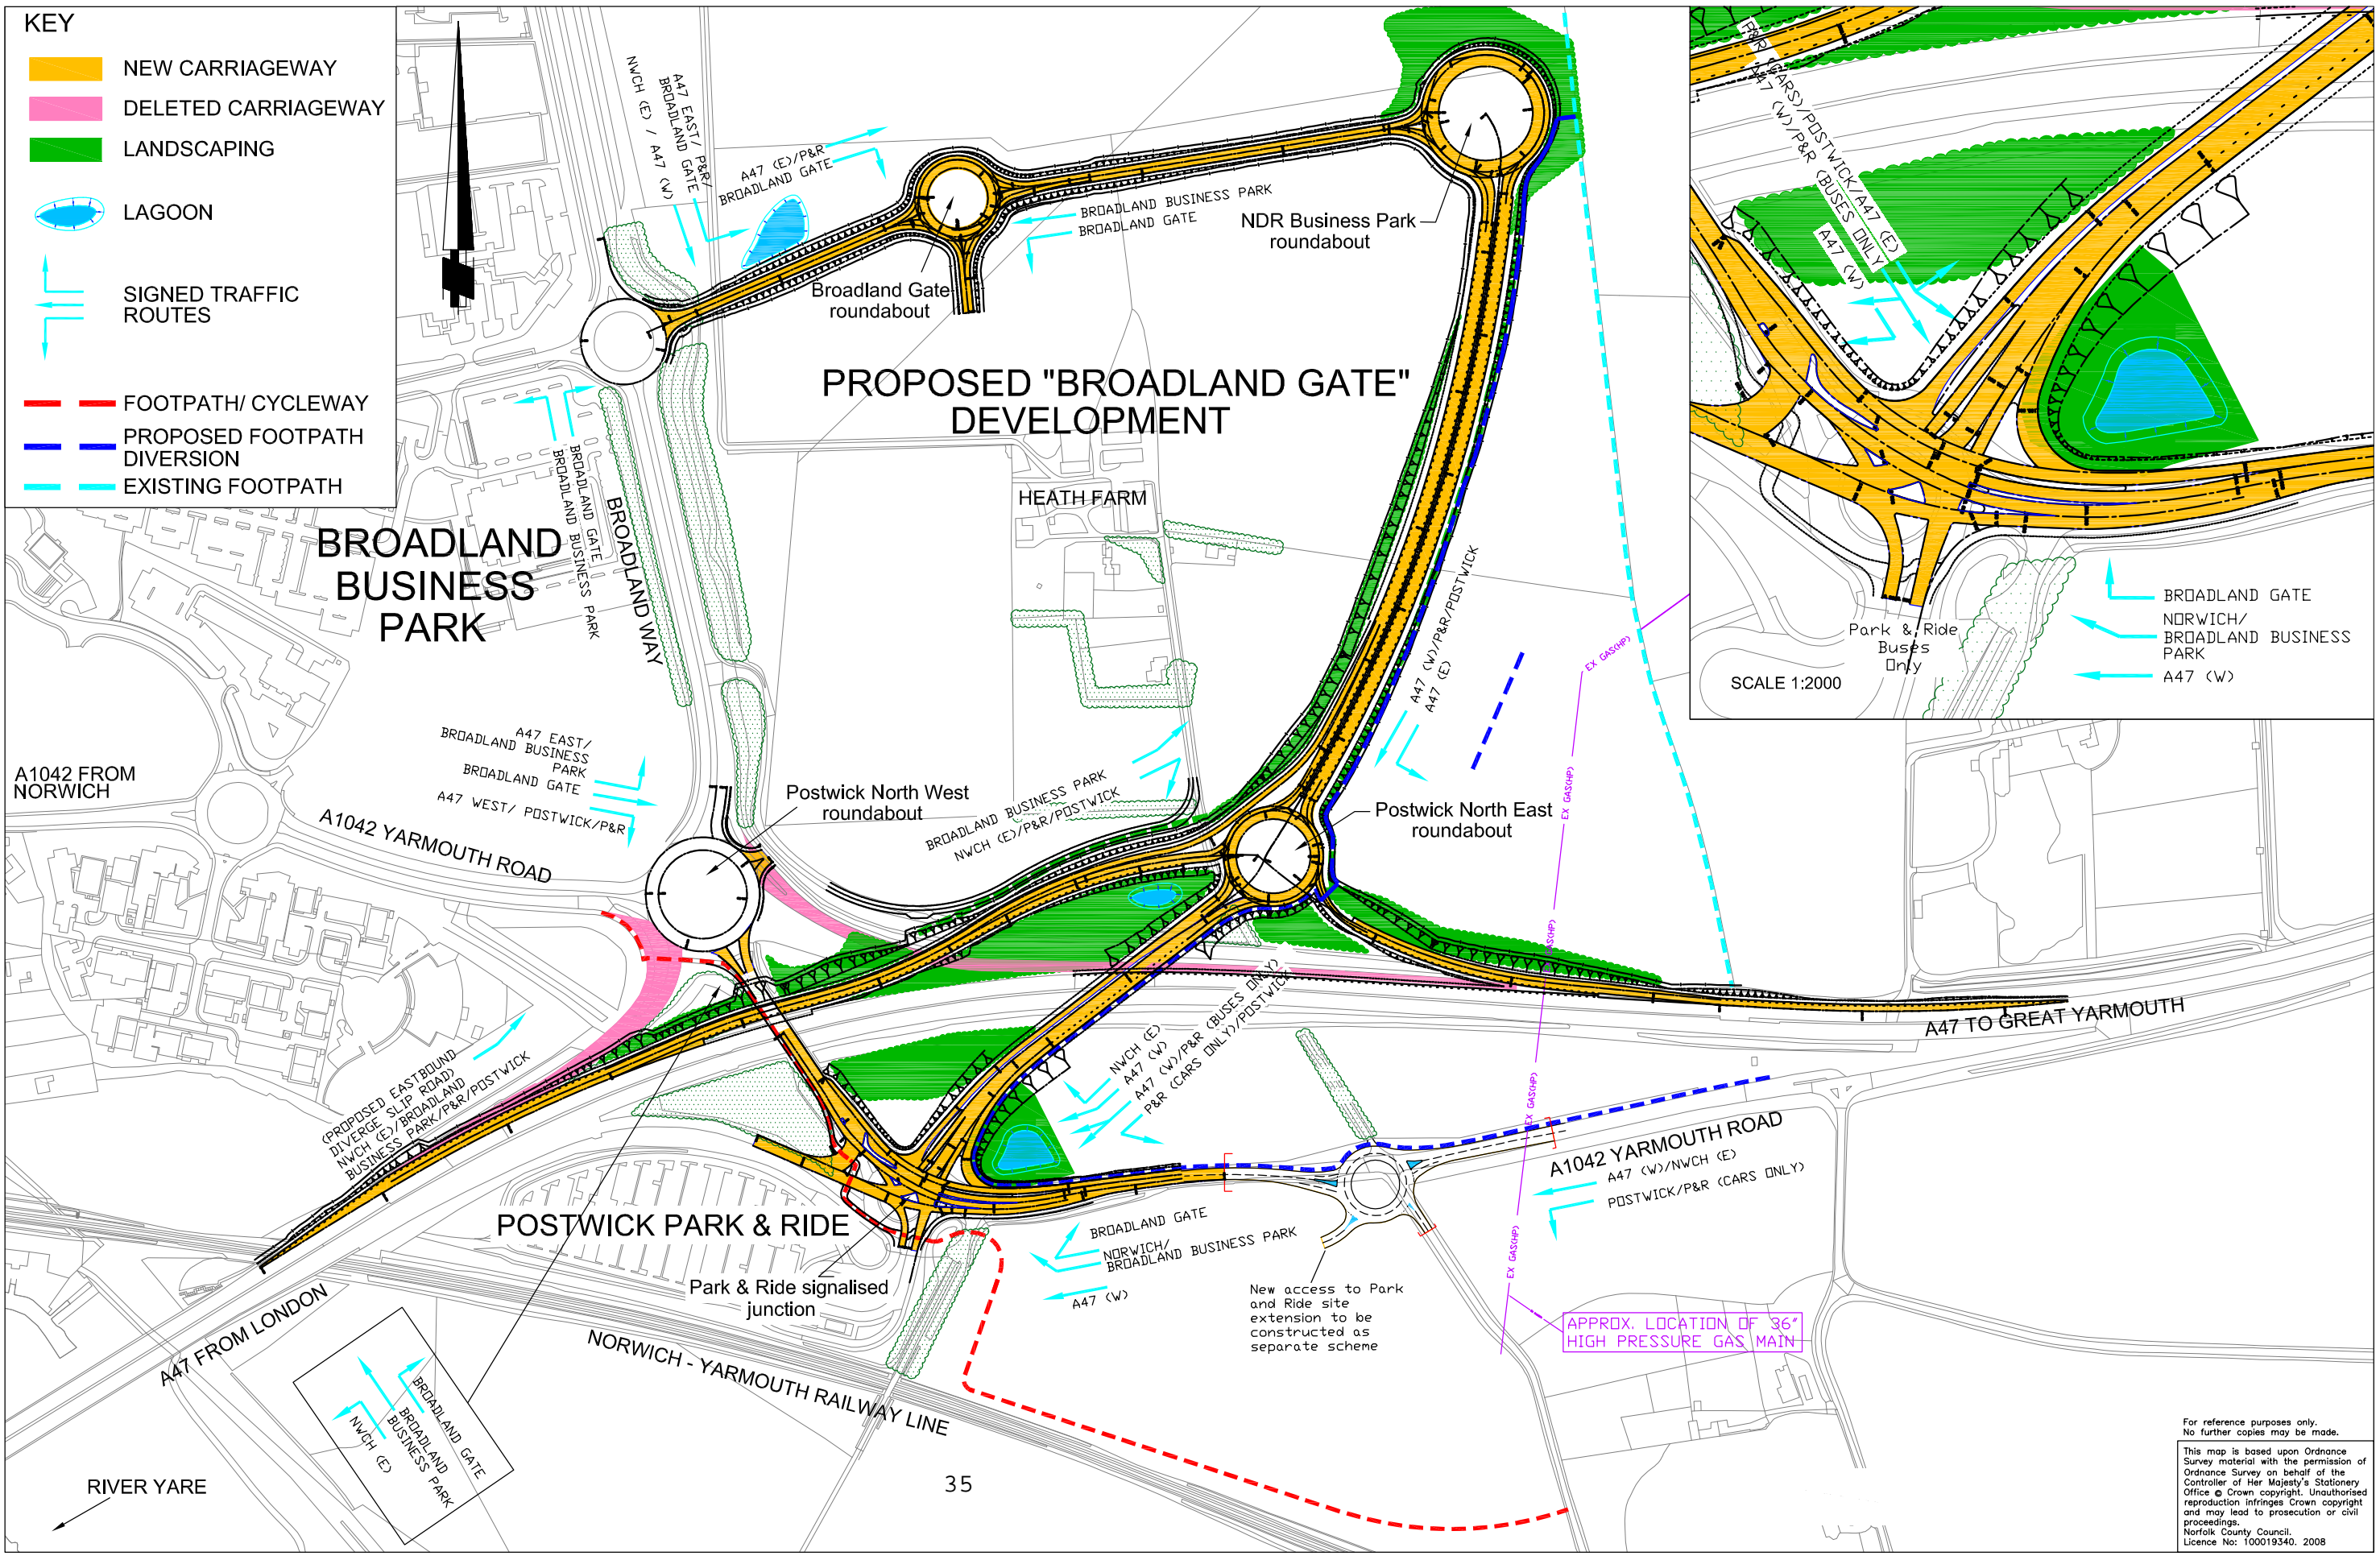

- KEY**
- NEW CARRIAGEWAY
 - DELETED CARRIAGEWAY
 - LANDSCAPING
 - LAGOON
 - SIGNED TRAFFIC ROUTES
 - FOOTPATH/ CYCLEWAY
 - PROPOSED FOOTPATH DIVERSION
 - EXISTING FOOTPATH

For reference purposes only. No further copies may be made.

This map is based upon Ordnance Survey material with the permission of Ordnance Survey on behalf of the Controller of Her Majesty's Stationery Office © Crown copyright. Unauthorised reproduction infringes Crown copyright and may lead to prosecution or civil proceedings.

Norfolk County Council, Licence No: 100019340, 2008




Mike Jackson
 Director of Planning and Transportation
 Norfolk County Council
 County Hall
 Martineau Lane
 Norwich NR1 2SG

DRAWING TITLE
 NORWICH BROADLAND GATE DEVELOPMENT
 POSTWICK JUNCTION - OPTION 10DD
 JUNCTIONS AND ACCESS ROADS - FIGURE 4.2


REV.	DESCRIPTION	CHECKED	DATE
C	Postwick model updated, P&R roundabout updated		03/08
D	Cycle routes & footpaths added	RM	05/08
E	New Access to Broadland Gate - Postwick North West R/B	RM	07/09
F	Signed Traffic Routes Changed	RM	07/09
G	Access to BG from NW r/b modified	RM	08/09
H	P&R Signalled Junction Layout Updated	CA	10/09

	INITIALS	DATE	DRAWING No.
SURVEYED BY	OS	2008	R1C093-R1-1285H
DESIGNED BY	NCC	01/09	PROJECT TITLE
DRAWN BY	DB	01/09	Norwich Northern Distributor Road
CHECKED BY	PD	01/09	SCALE
			1:NTS
			FILE No.
			R1C093

PLANS

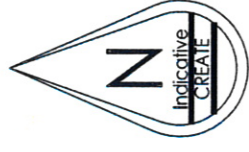

SPROWSTON PARK AND RIDE

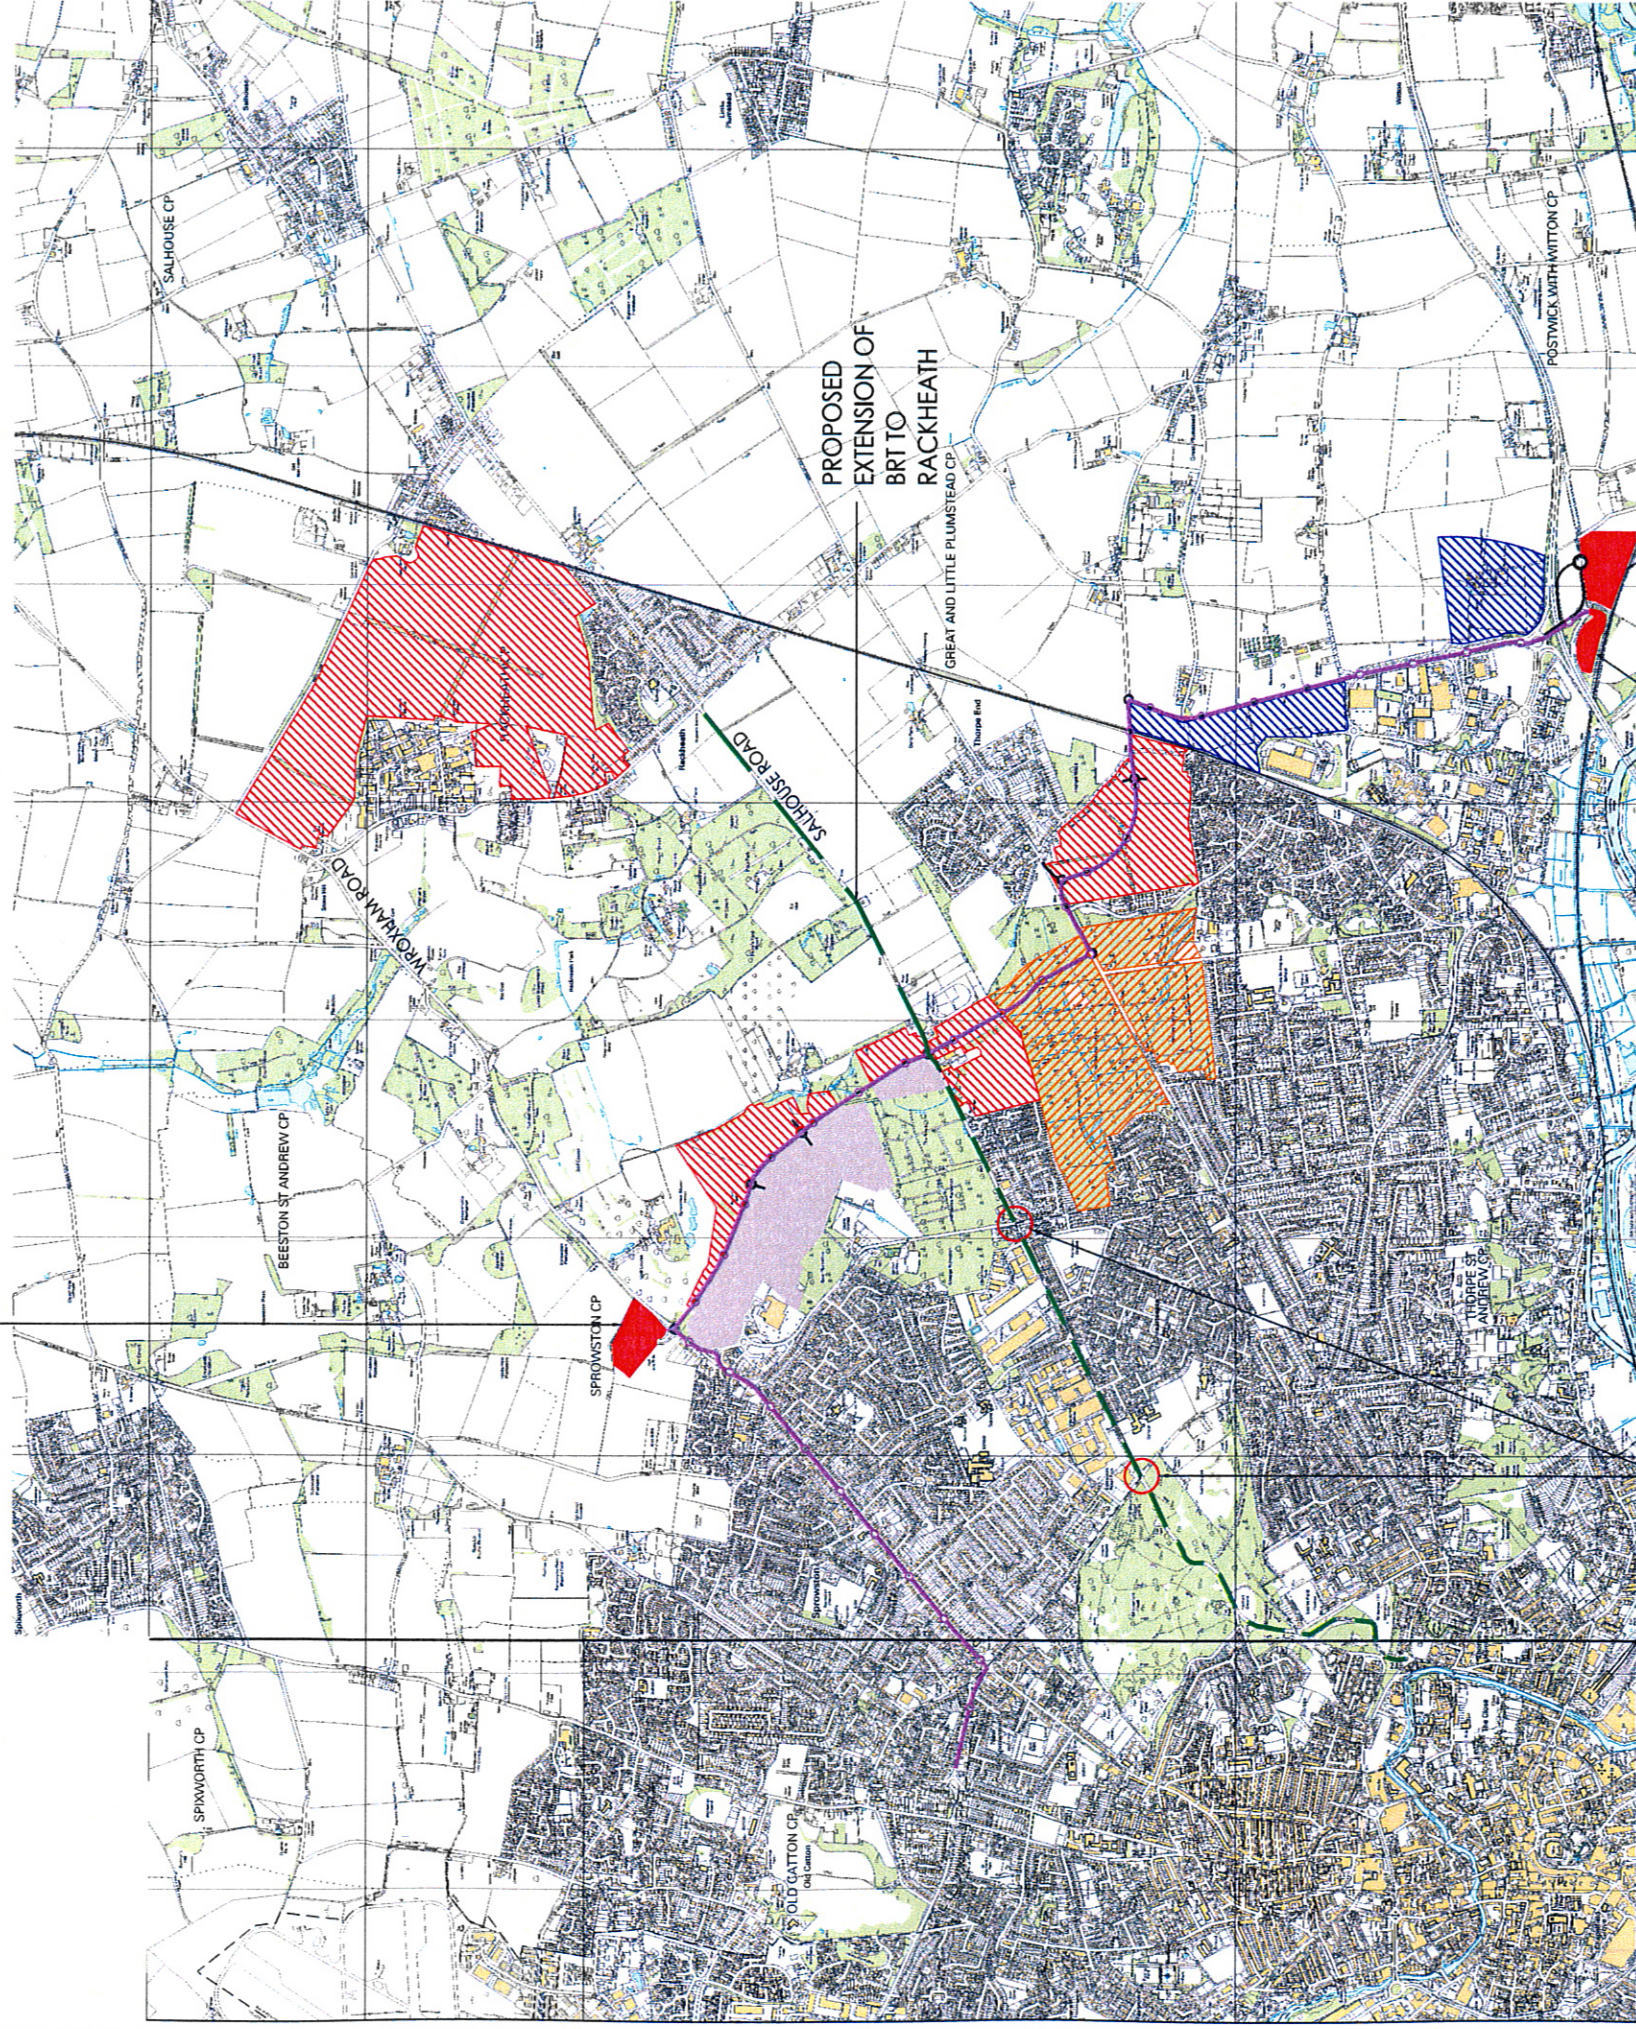

BUS PRIORITY AT EXISTING JUNCTIONS

POSTWICK PARK AND RIDE
EXTENSION TO POSTWICK PARK AND RIDE

Create Consulting Engineers accept no responsibility for any unauthorised amendments to this drawing. Only figured dimensions are to be worked to. **COPYRIGHT RESERVED**

PROJECT SALHOUSE ROAD NORTH EAST NORWICH, NORFOLK	DATE	08.10.10	DRAWING STATUS	
	DESIGNED	JPC	DRAWN	MJN
DRAWING TITLE PLAN B - SUSTAINABLE TRANSPORT	NOT TO SCALE	JPC	CHECKED	JPC
	APPROVED	JPC	APPROVED	JPC
CLIENT LANDSTOCK ESTATES LTD AND LANDOWNERS GROUP	DRAWING No	01/106	REVISION	-
	JOB No	156		

- KEY:**
- - - BRT ROUTE
 - ORBITAL BUS ROUTE

