
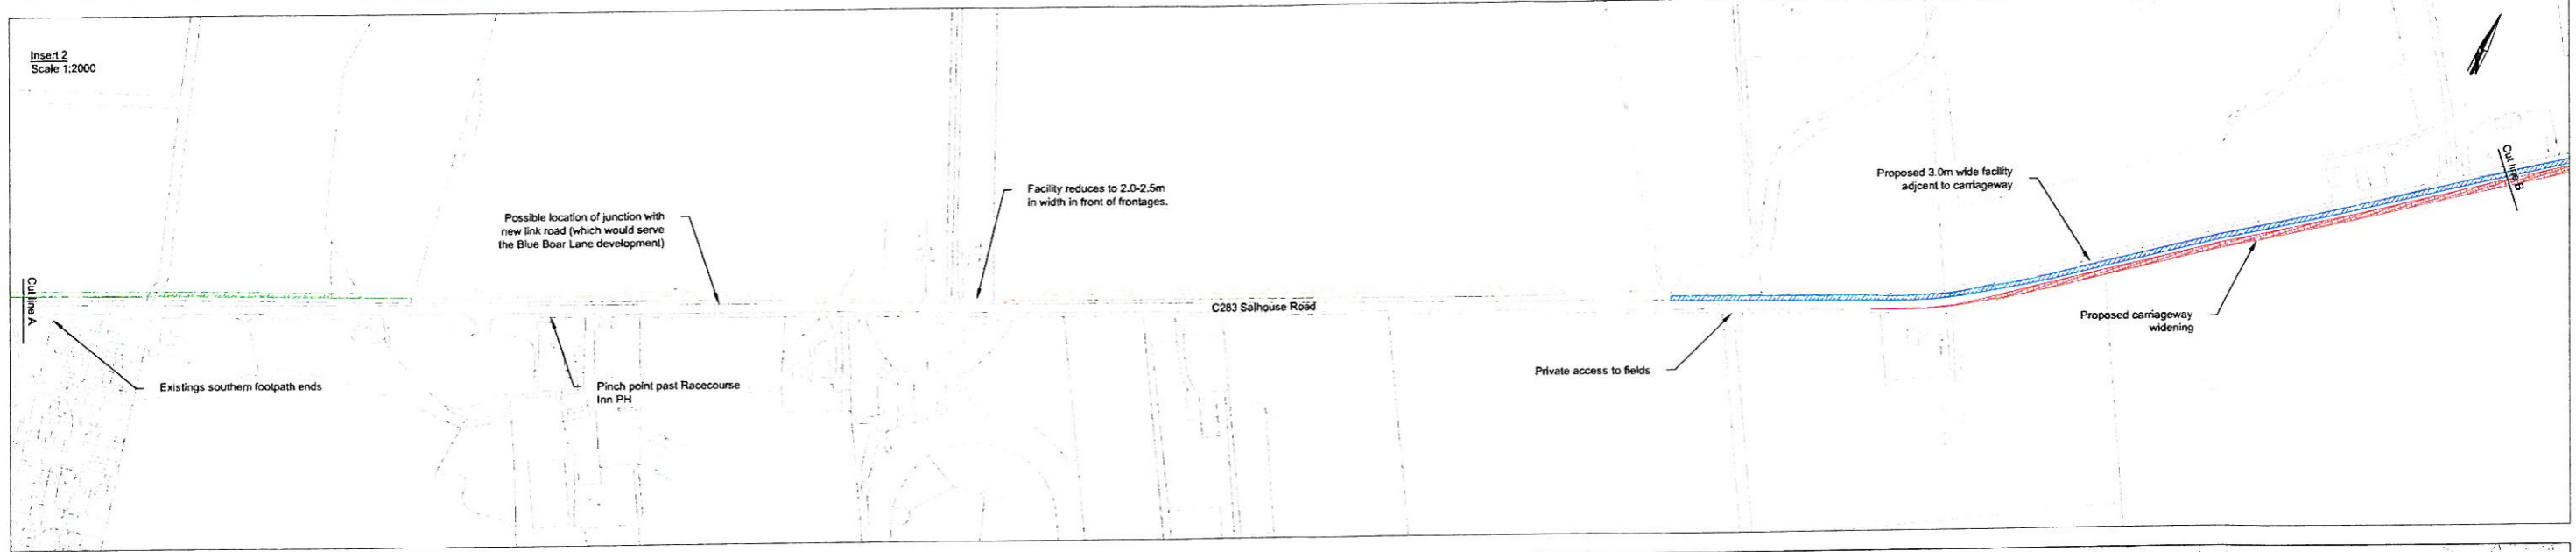
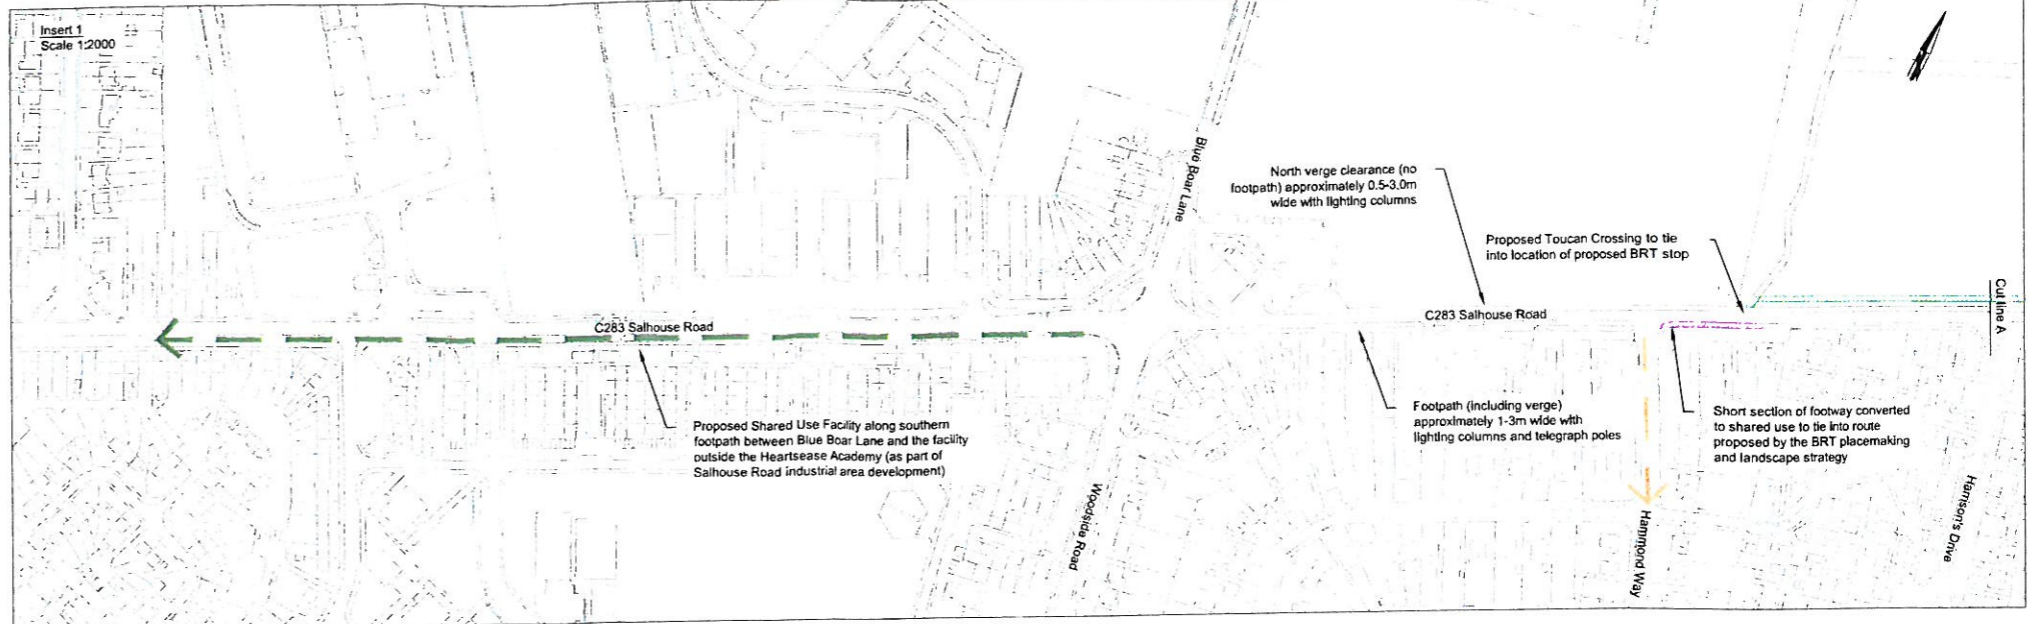


RF 46 (2 of 4)

RF 47


**Salhouse Road Walking and Cycling  
Detailed Drawings**

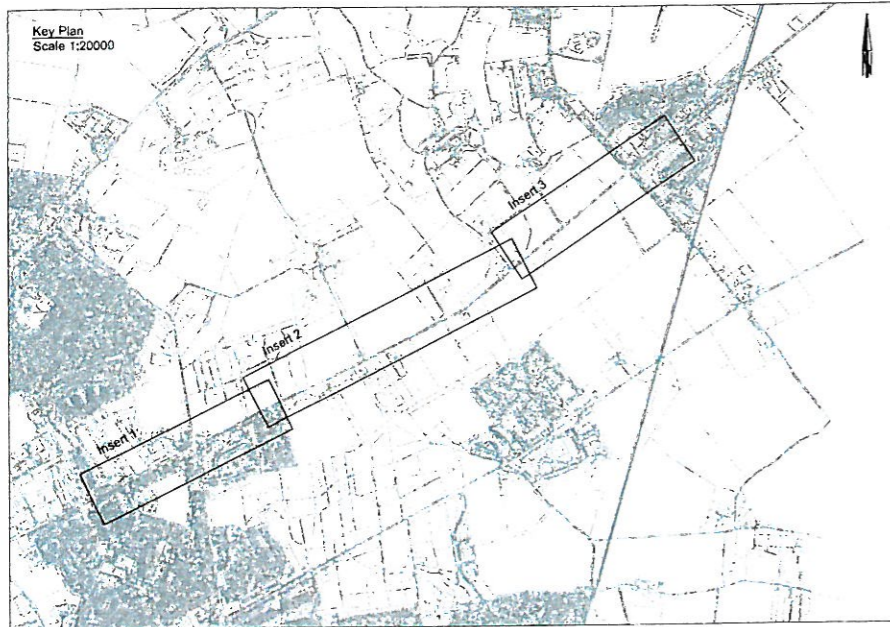

**Key**

- Wooded section - 3.0m shared use facility through The Hamilton and The Breck Plantations
- Urban section - 3.0m shared use facility set behind hedge
- Rural section - 3.0m shared use facility set adjacent to carriageway
- Section of footway to be converted into shared use
- Carriageway widening
- Proposed Shared use facility along Salhouse Road between Blue Boar Lane and the Heartsease Academy
- Proposed link via Heartsease Estate as proposed in the BRT Placemaking and Landscaping Strategy
- Possible route to Eco-community via Green Lane West
- Possible route to Eco-community via Salhouse Road/Palmer Road

For reference purposes only  
No further copies may be made  
This map is based upon Ordnance Survey material with the permission of Ordnance Survey on behalf of the Controller of Her Majesty's Stationery Office © Crown copyright. Unauthorised reproduction infringes Crown copyright and may lead to prosecution or civil proceedings.  
Norfolk County Council  
Licence No. 100019340 2010

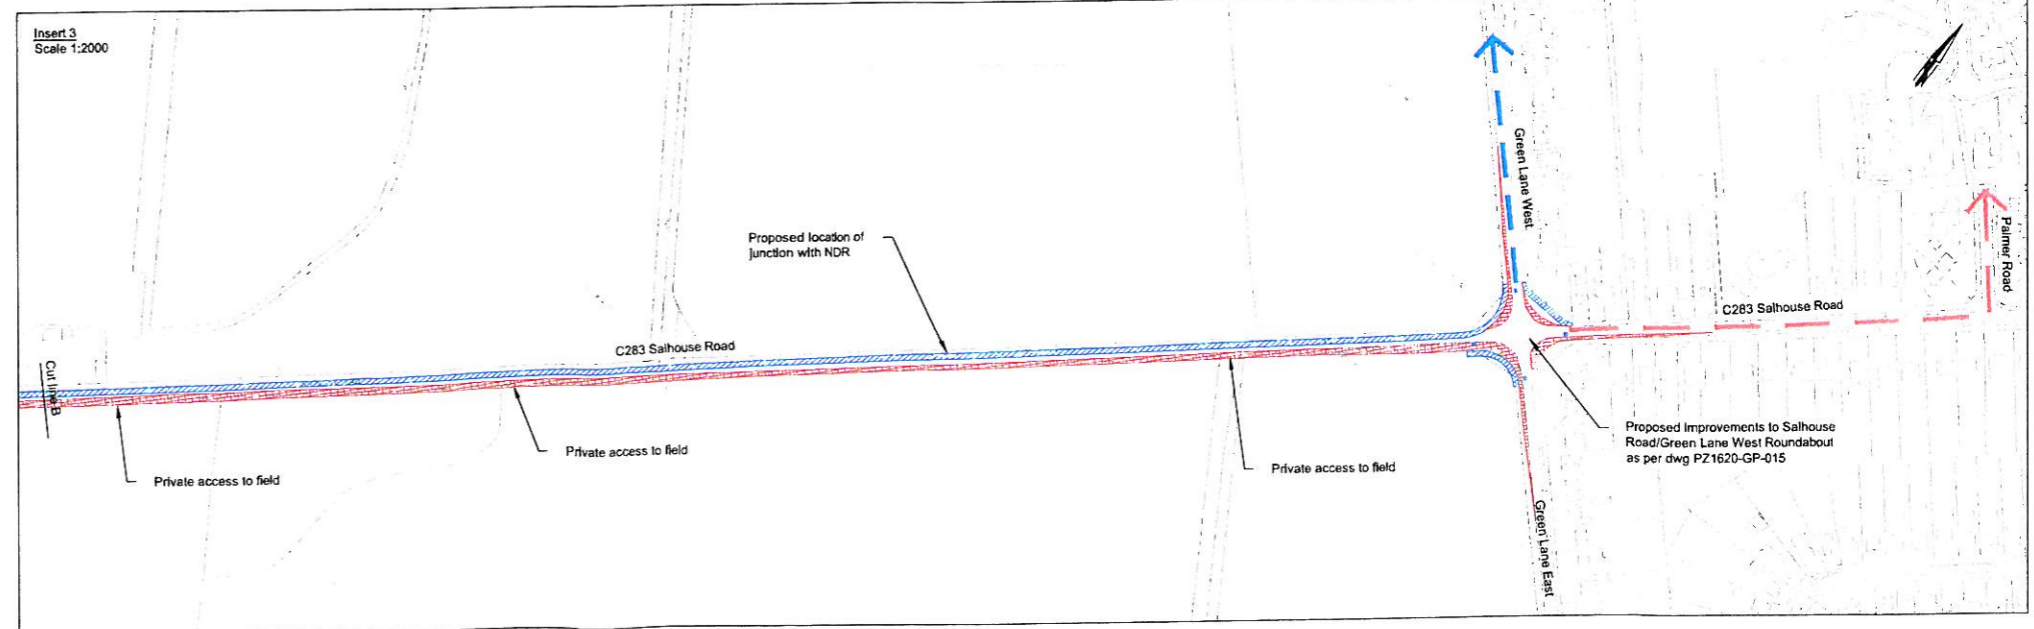




**Norfolk County Council**  
working with  
**MAY GURNEY** **Mott MacDonald**

**Mike Jackson**  
Director of Environment, Transport and Development  
**Norfolk County Council**  
County Hall  
Martineau Lane  
Norwich NR1 2SG

**DRAWING TITLE**  
Salhouse Road Walking and Cycling Link Feasibility Study  
Option 1 - Proposed shared use facility on north side of Salhouse Road

REV.	DESCRIPTION	CHECKED	DATE
A	Notes Changed	SN	10/10

INITIALS	DATE	DRAWING No.
SURVEYED BY OS	2010	PZ1620-GP-009 A
DESIGNED BY MA	06.09	PROJECT TITLE
DRAWN BY MA	06.09	Salhouse Road Walking and Cycling Link Feasibility Study
CHECKED BY BL	09.10	SCALE FILE No.
		As Shown PZ1620

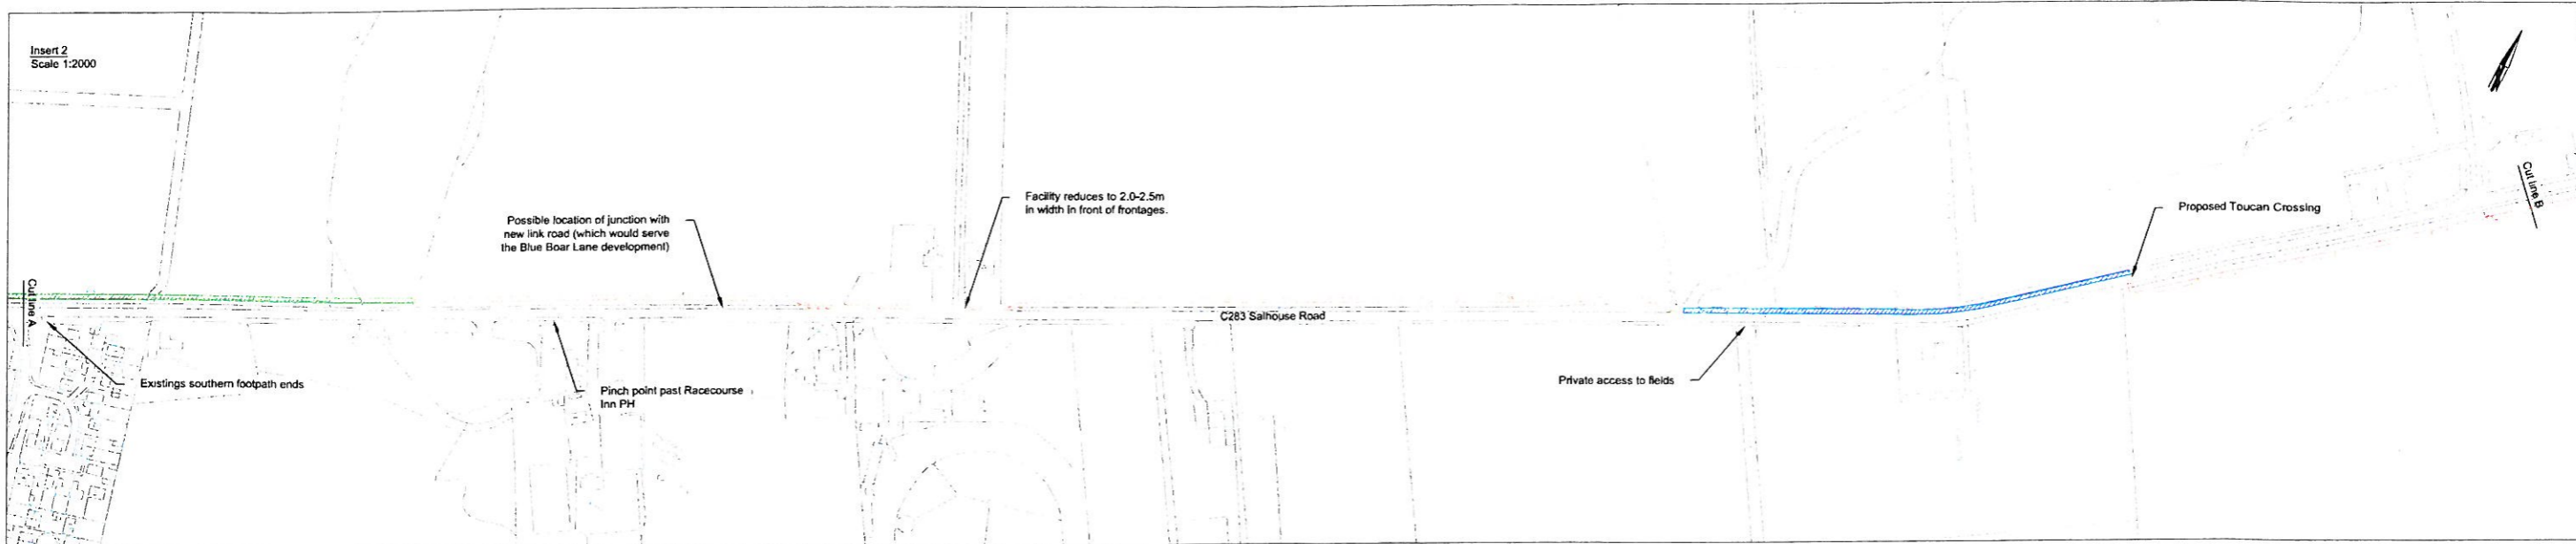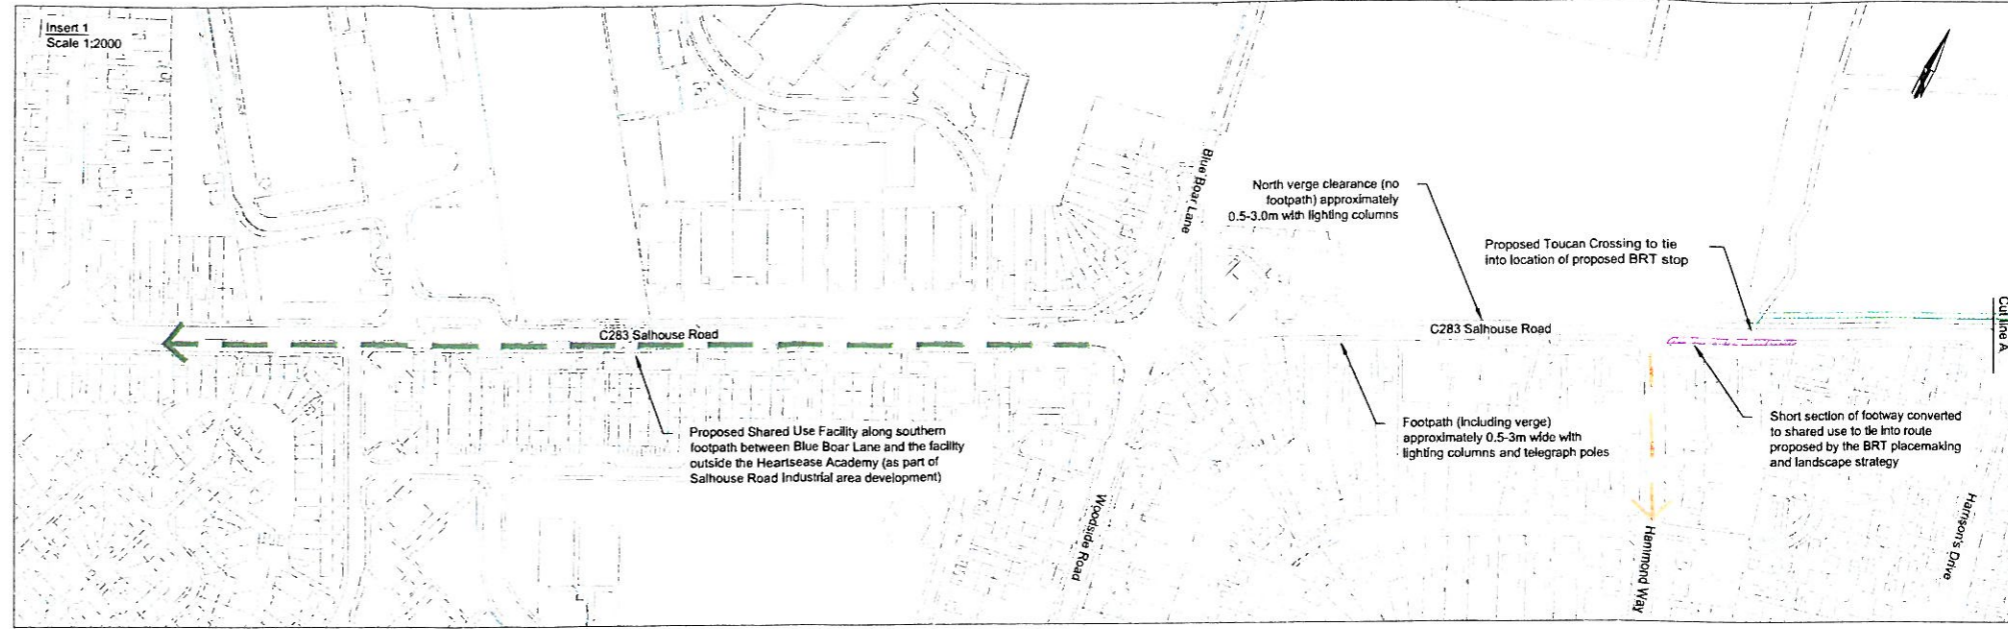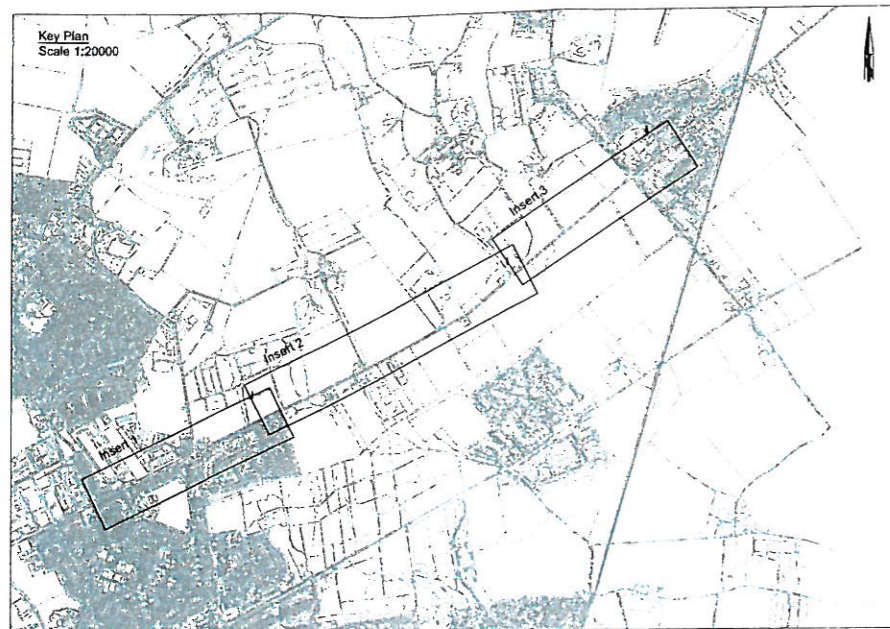


**Key**

- Wooded section - 3.0m shared use facility through The Hamilton and The Breck Plantations
- Urban section - 3.0m shared use facility set behind hedge
- Rural section - 3.0m shared use facility set adjacent to north of carriageway
- Rural section - 3.0m shared use facility set behind hedge to south of carriageway
- Proposed conversion of footpath into shared use facility
- Proposed Shared use facility along Salhouse Road between Blue Bear Lane and the Heartsease Academy
- Proposed link via Heartsease Estate as proposed in the BRT Placemaking and Landscaping Strategy
- Possible route to Eco-community via Green Lane West
- Possible route to Eco-community via Palmer Road


For reference purposes only  
No further copies may be made.

This map is based upon Ordnance Survey material with the permission of Ordnance Survey on behalf of the Controller of Her Majesty's Stationery Office © Crown copyright. Unauthorised reproduction infringes Crown copyright and may lead to prosecution or civil proceedings.  
Norfolk County Council  
Licence No. 100019340 2010

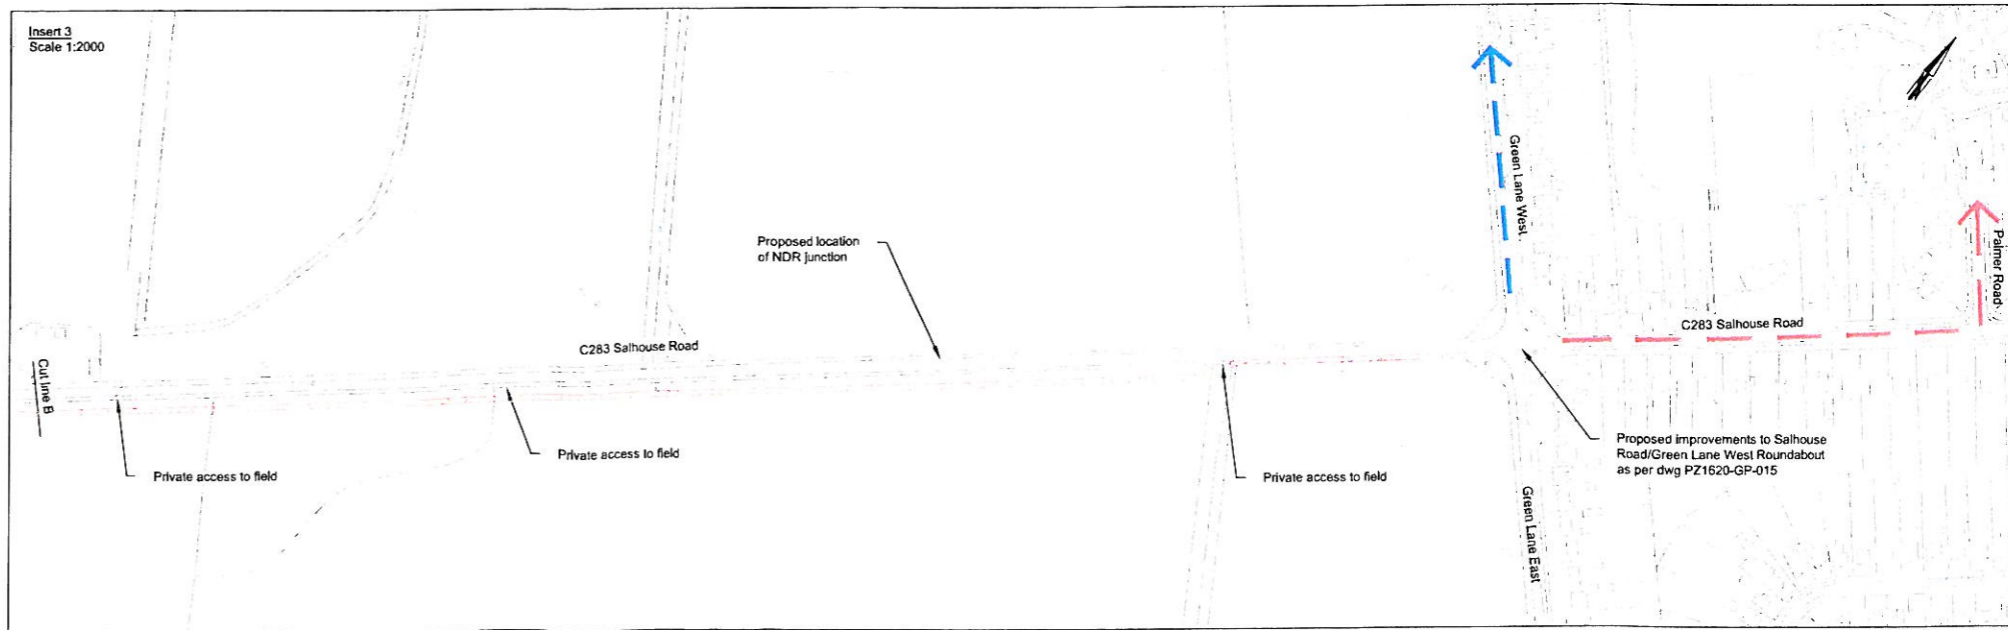



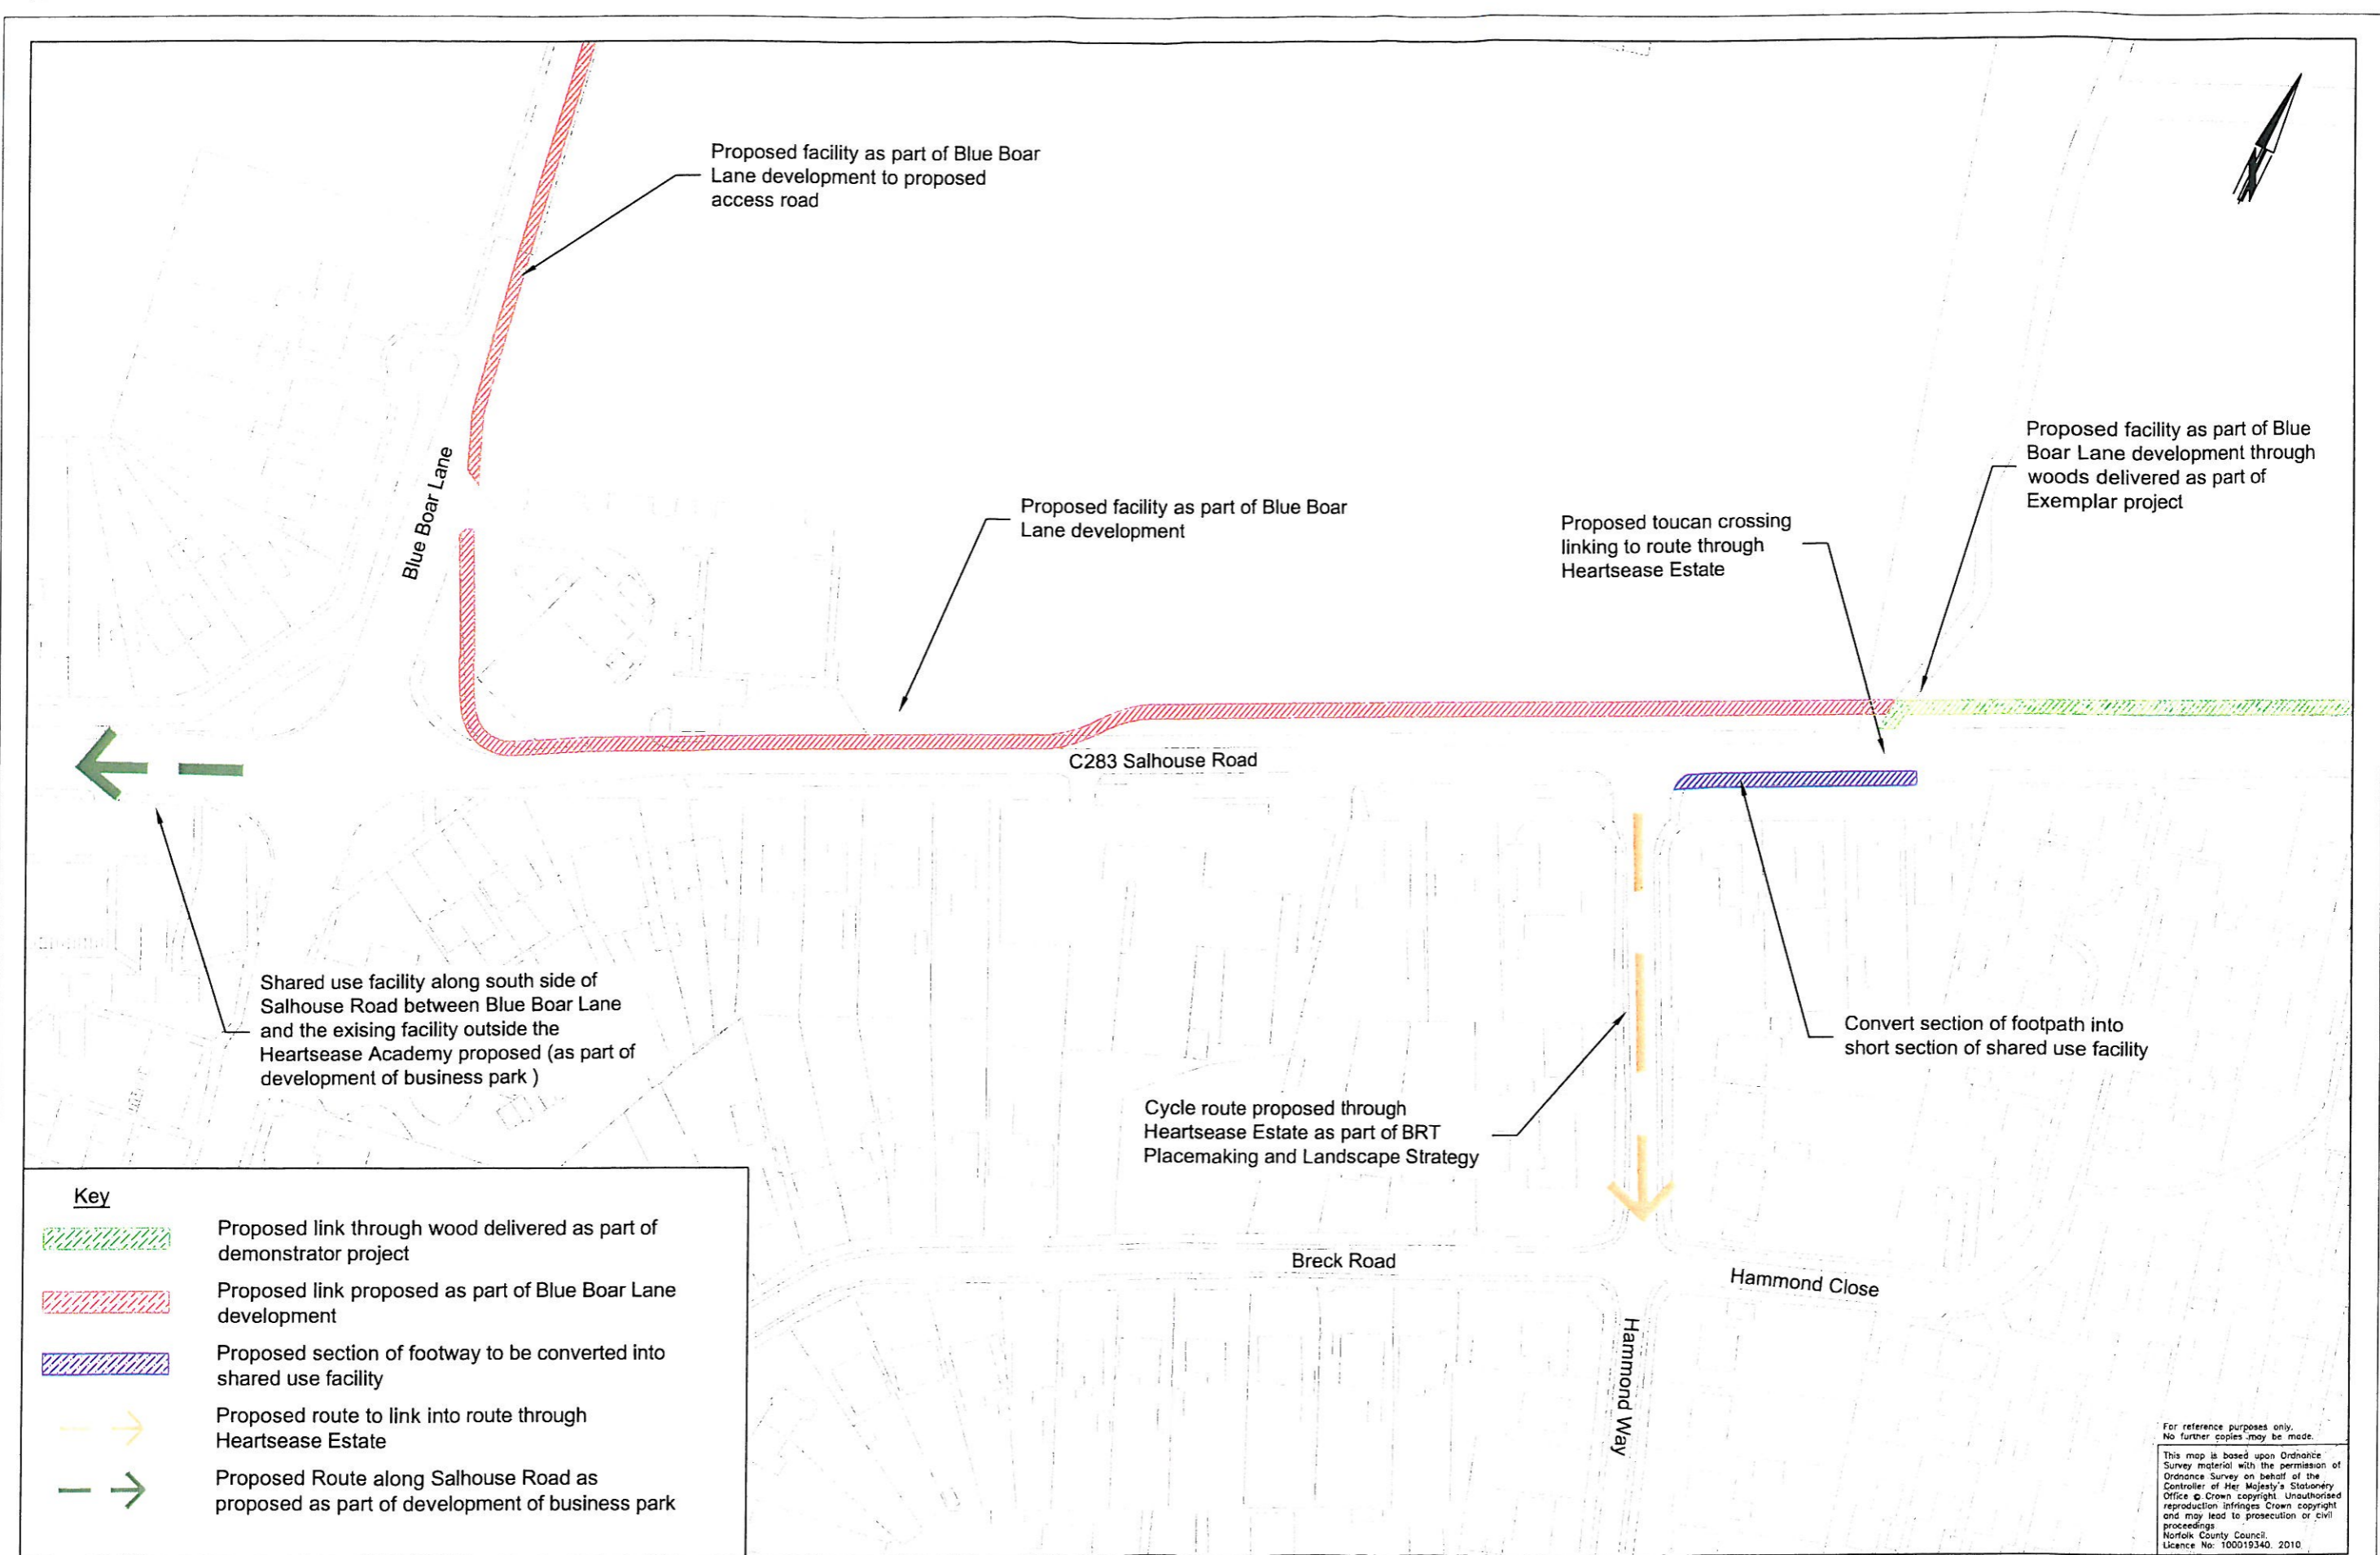


REV.	DESCRIPTION	CHECKED	DATE
A	Notes Changed	SN	10/10

SURVEYED BY	INITIALS	DATE	DRAWING No.
OS	OS	2010	PZ1620-GP-12
DESIGNED BY	MA	06.09	PROJECT TITLE
DRAWN BY	MA	06.09	Salhouse Road Walking and Cycling Link Feasibility Study
CHECKED BY	BL	09.10	SCALE FILE No.
			As Shown PZ1620



**Key**

-  Proposed link through wood delivered as part of demonstrator project
-  Proposed link proposed as part of Blue Boar Lane development
-  Proposed section of footway to be converted into shared use facility
-  Proposed route to link into route through Heartsease Estate
-  Proposed Route along Salhouse Road as proposed as part of development of business park

For reference purposes only. No further copies may be made.

This map is based upon Ordnance Survey material with the permission of Ordnance Survey on behalf of the Controller of Her Majesty's Stationery Office © Crown copyright. Unauthorised reproduction infringes Crown copyright and may lead to prosecution or civil proceedings.

Norfolk County Council  
Licence No. 100019340, 2010

**Norfolk County Council**  
working with

**MAY GURNEY** 

**Mike Jackson**  
Director of Environment, Transport and Development  
Norfolk County Council  
County Hall  
Martineau Lane  
Norwich NR1 2SG

**DRAWING TITLE**  
Salhouse Road Walking/Cycling Link  
Proposed facility on approach to Blue Boar Lane junction

REV.	DESCRIPTION	CHECKED	DATE
A	Notes Changed	SN	10/10

SURVEYED BY	INITIALS	DATE	DRAWING No.
OS	OS	2010	PZ1620-GP-10 A
DESIGNED BY	MA	08/10	PROJECT TITLE
DRAWN BY	MA	08/10	Salhouse Road Walking/ Cycling Link Feasibility
CHECKED BY	BL	09/10	SCALE
			1:1250
			FILE No.
			PZ1620

Key

Blue Boar Lane Development Area

Proposed Urban Area

Retained Rural Area



Rackheath  
C283 Salhouse Road  
Green Lane West

Green Lane East

Sprowston

C283 Salhouse Road

Blue Boar Lane

Woodside Road

C283 Salhouse Road

For reference purposes only.  
No further copies may be made.  
This map is based upon Ordnance Survey data and is not a substitute for a professional survey. It is the responsibility of the user to ensure that the information is accurate and up to date. Unauthorised reproduction or use of this map may lead to prosecution or civil liability.  
Norfolk County Council  
Licence No: 10018340, 2010




Mike Jackson  
Director of Environment, Transport  
and Development  
Norfolk County Council  
County Hall  
Marsham Lane  
Norwich NR1 2SG


DRAWING TITLE  
C283 Norwich Salhouse Road walking/cycle link  
Scheme extents

REV.	DESCRIPTION	CHECKED	DATE
A	Key Changed	BL	10/10


INIT.	DATE	DRAWING No.
OS	2010	P21620-GP-016 A
MA	0810	Salhouse Road Walking Cycling Link Feasibility
MA	0810	SCALE
BL	0910	FILE No.
		NTS
		P21620

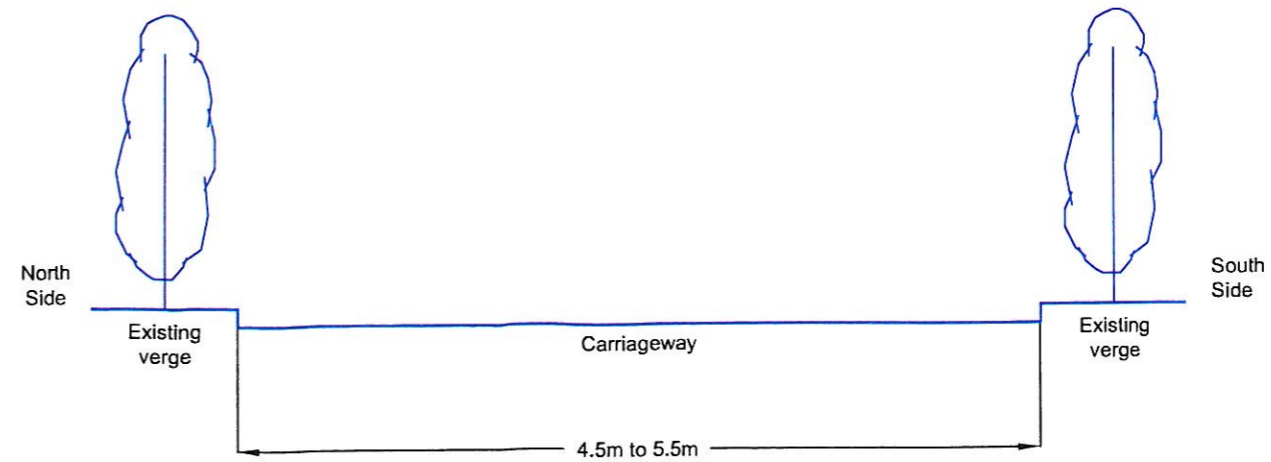

**Cross section - Existing carriageway**

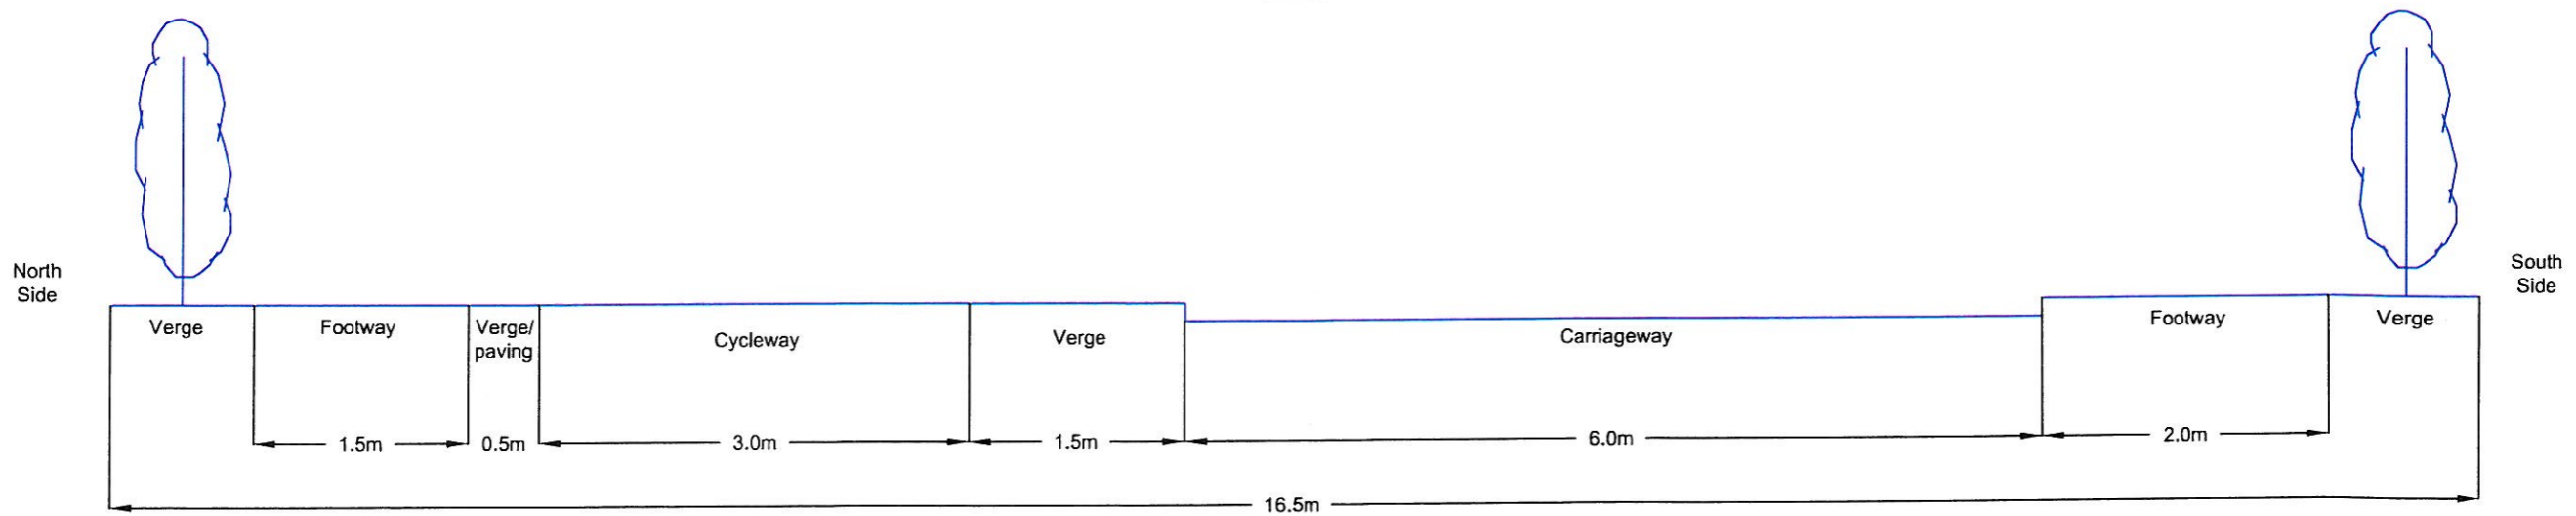




**Cross section - Long term aspiration**

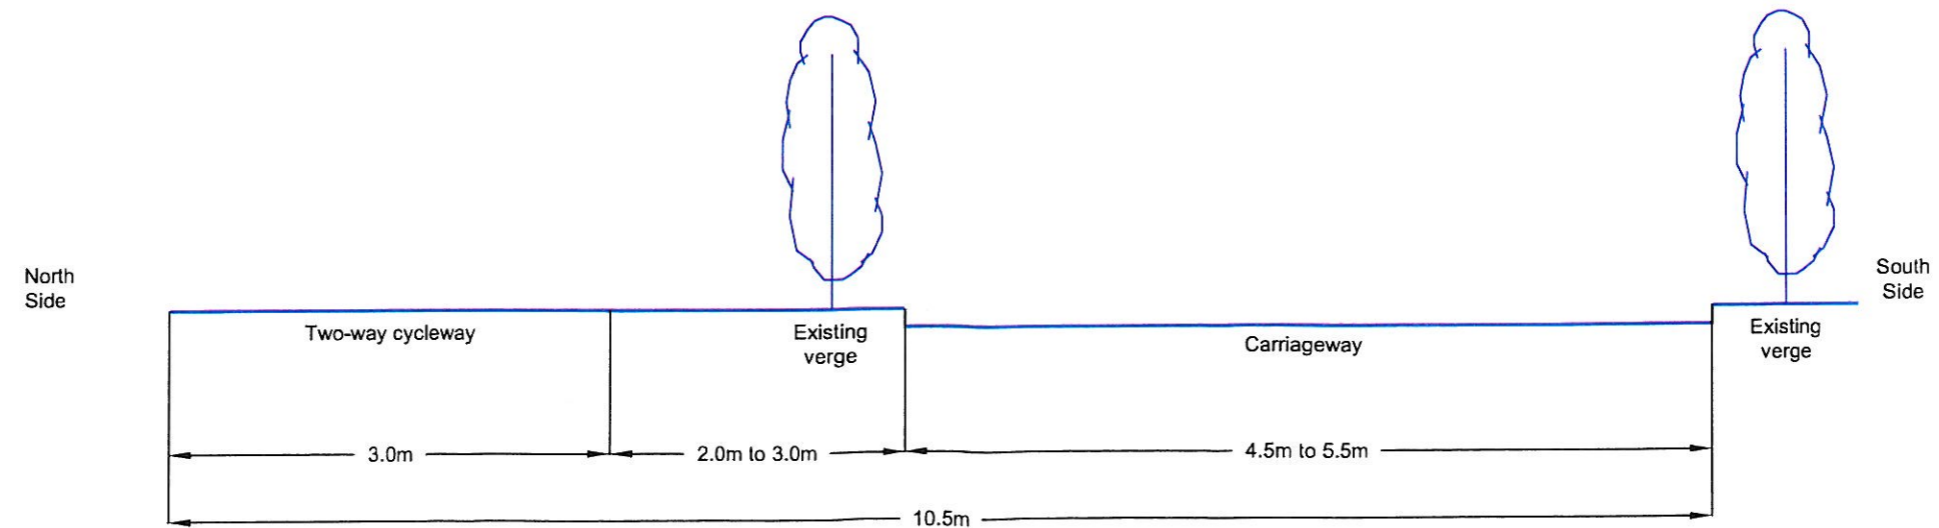

**Cross section - Short-term option**



REV.	DESCRIPTION	CHECKED	DATE

SURVEYED BY	INITIALS	DATE	DRAWING No.
			PZ1620-GP-006
DESIGNED BY	MA	06/10	PROJECT TITLE Salhouse Road Walking and Cycling link Feasibility Study
DRAWN BY	JG	06/10	
CHECKED BY	BL	09/10	SCALE 1:50
			FILE No. PZ1620

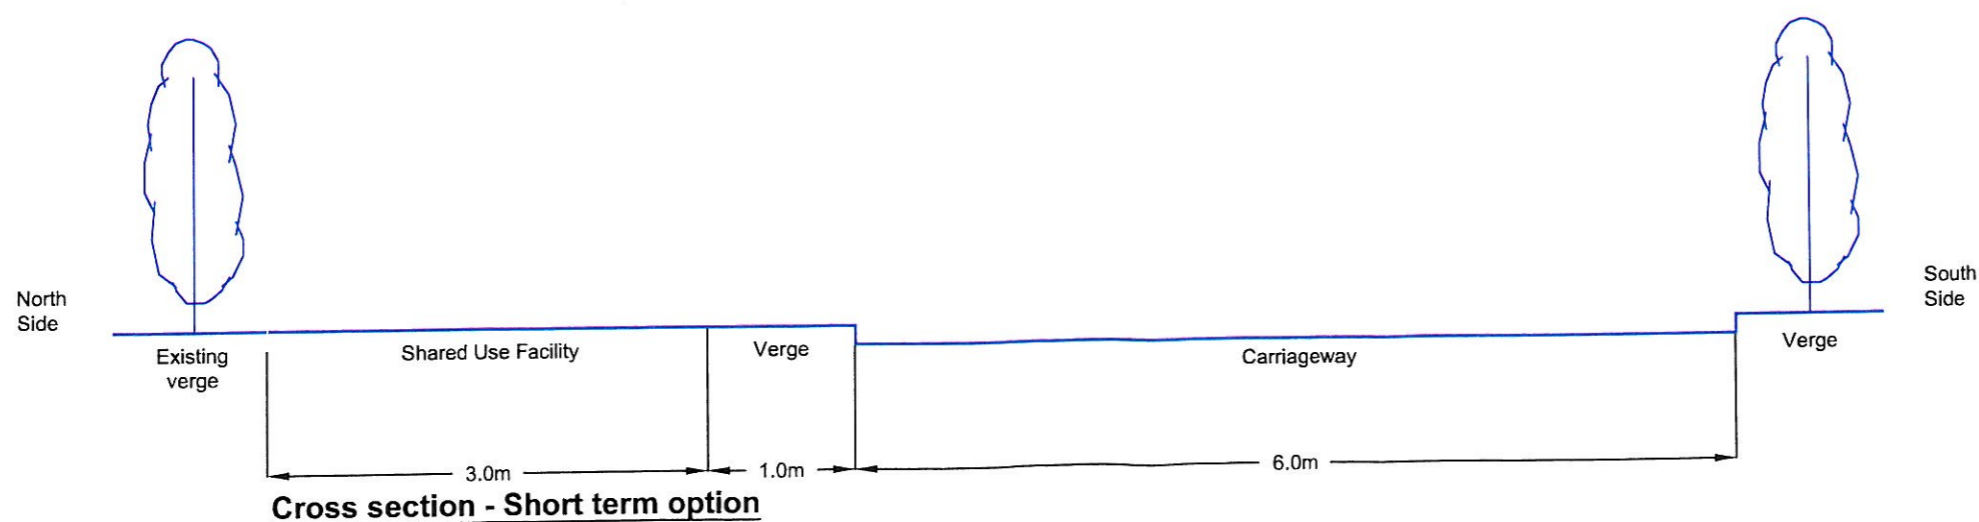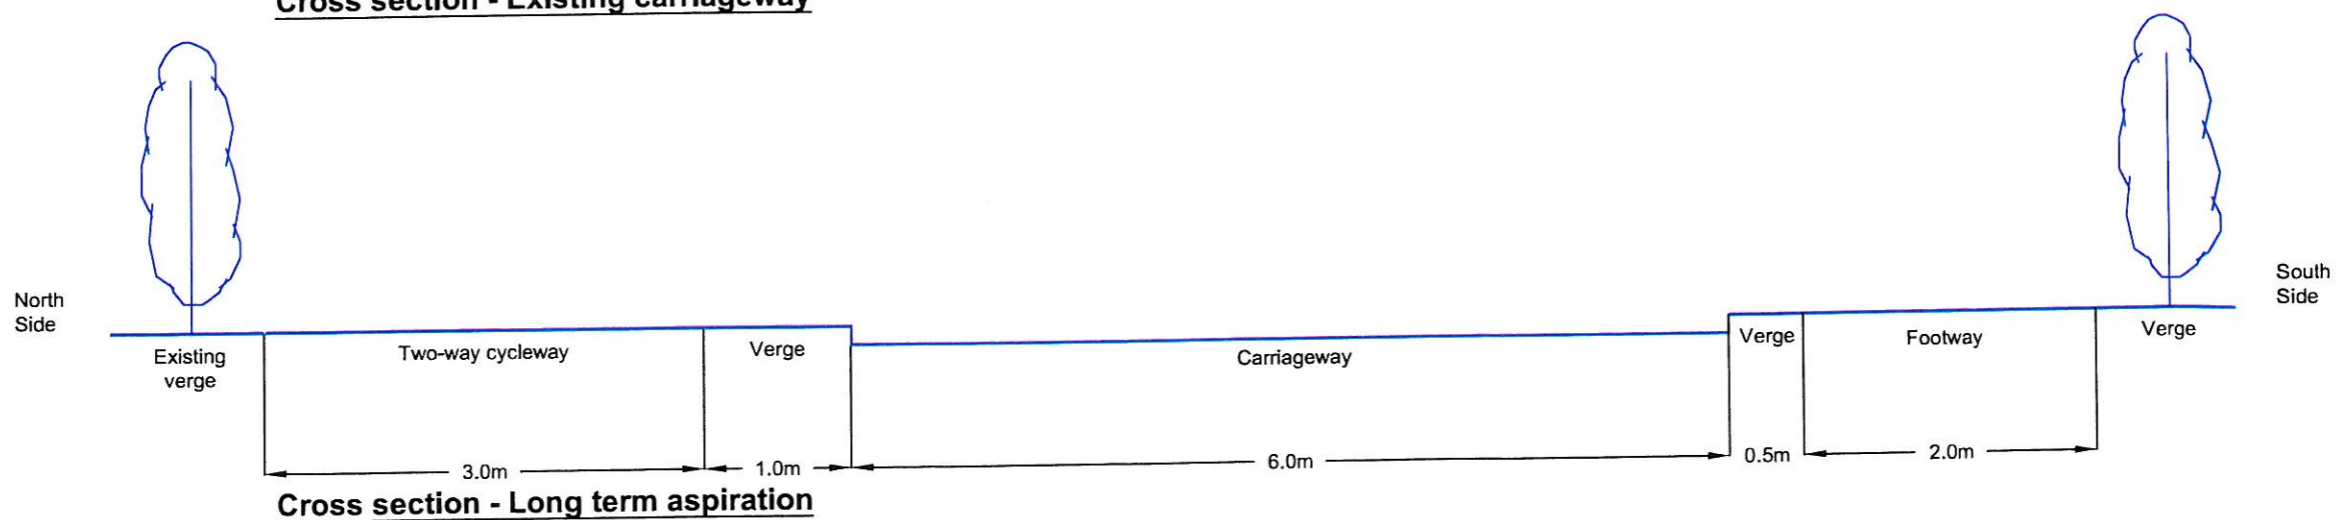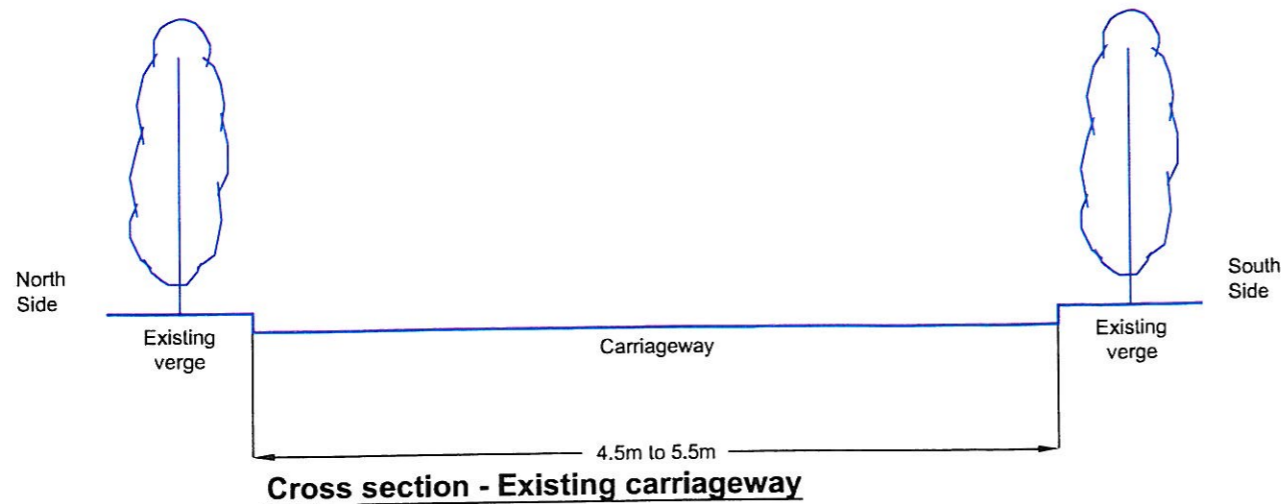

REV.	DESCRIPTION	CHECKED	DATE
A	Carriageway widths changed		

SURVEYED BY	INITIALS	DATE	DRAWING No.
	-	-	PZ1620-GP-007
DESIGNED BY	MA	07/10	PROJECT TITLE
DRAWN BY	JG	06/10	Salhouse Road Walking and Cycling link - Feasibility Study
CHECKED BY	BL	09/10	SCALE 1:50 FILE No. PZ1620

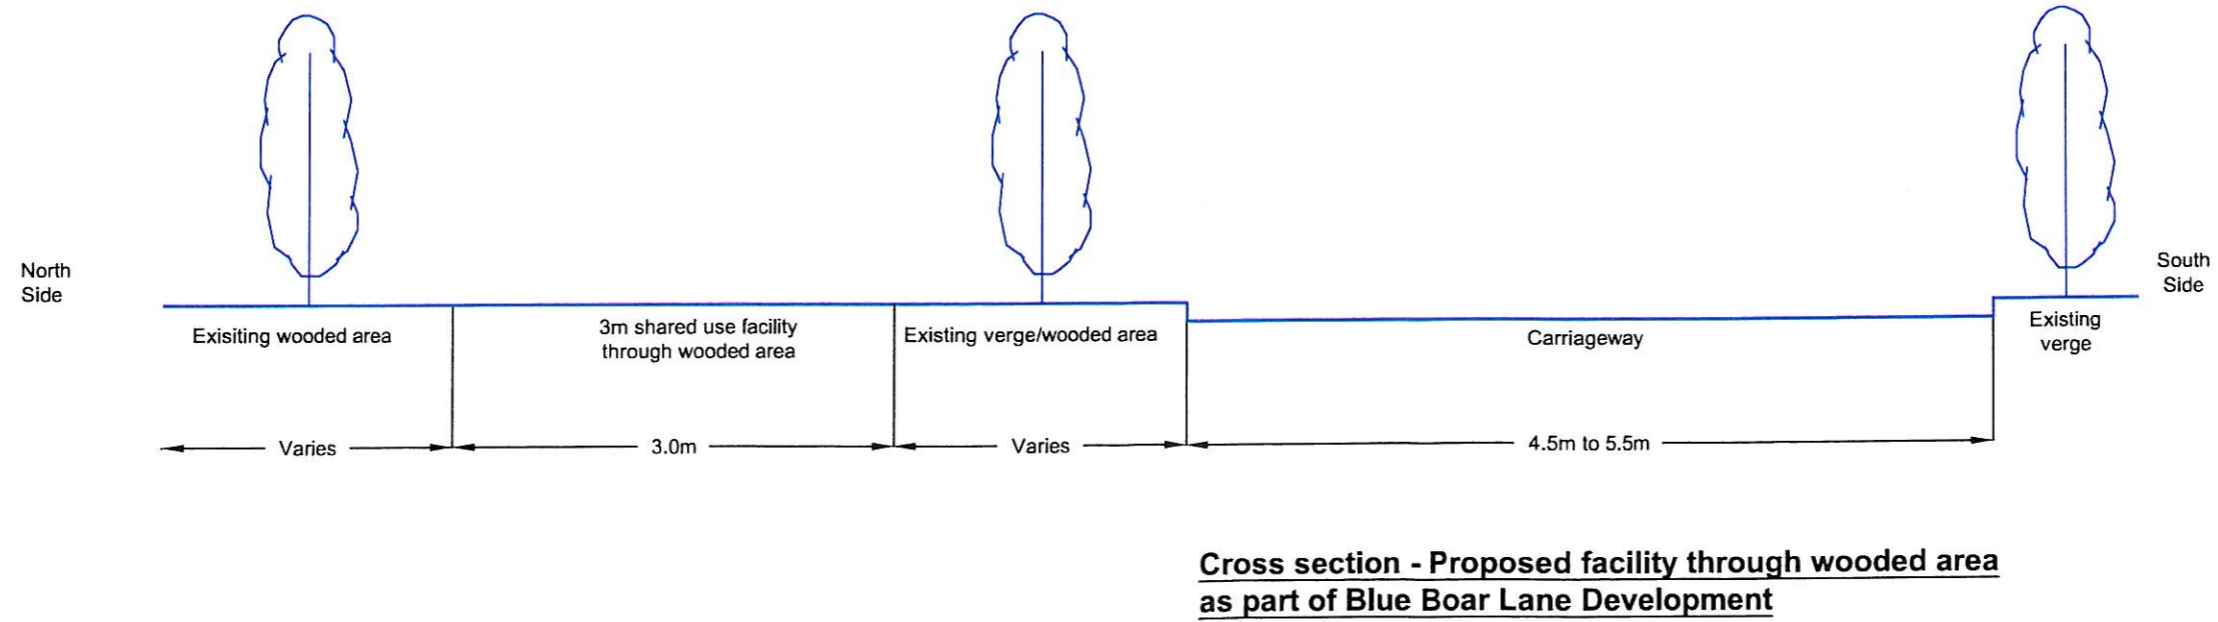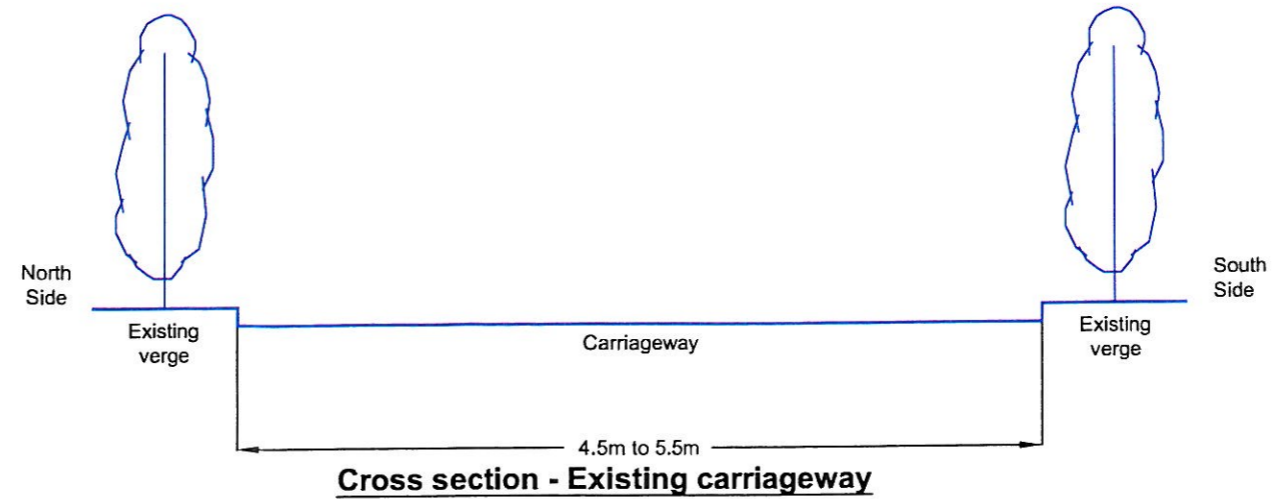

REV.	DESCRIPTION	CHECKED	DATE
A	Notes Changed	BL	10/10

	INITIALS	DATE	DRAWING No.
SURVEYED BY			P21620-GP-008 A
DESIGNED BY	MA	07/10	PROJECT TITLE Salhouse Road Walking and Cycling Link - Feasibility Study
DRAWN BY	MA	07/10	
CHECKED BY	BL	09/10	SCALE 1:50
			FILE No. P21620