








© Crown copyright and database rights 2018 Ordnance Survey 100019340

### Greater Norwich Local Plan Regulation 18 Consultation

Ashwellthorpe and Fundenhall CP

and


-  Proposed changes to settlement boundary
-  Sites submitted during Reg 18 stage
-  Sites submitted during call for sites
-  Commitments
-  Broads Authority Area
-  Parish Boundary
-  Settlement Boundaries

Date created:  
15-06-2018  
1:20,869  
@ A4







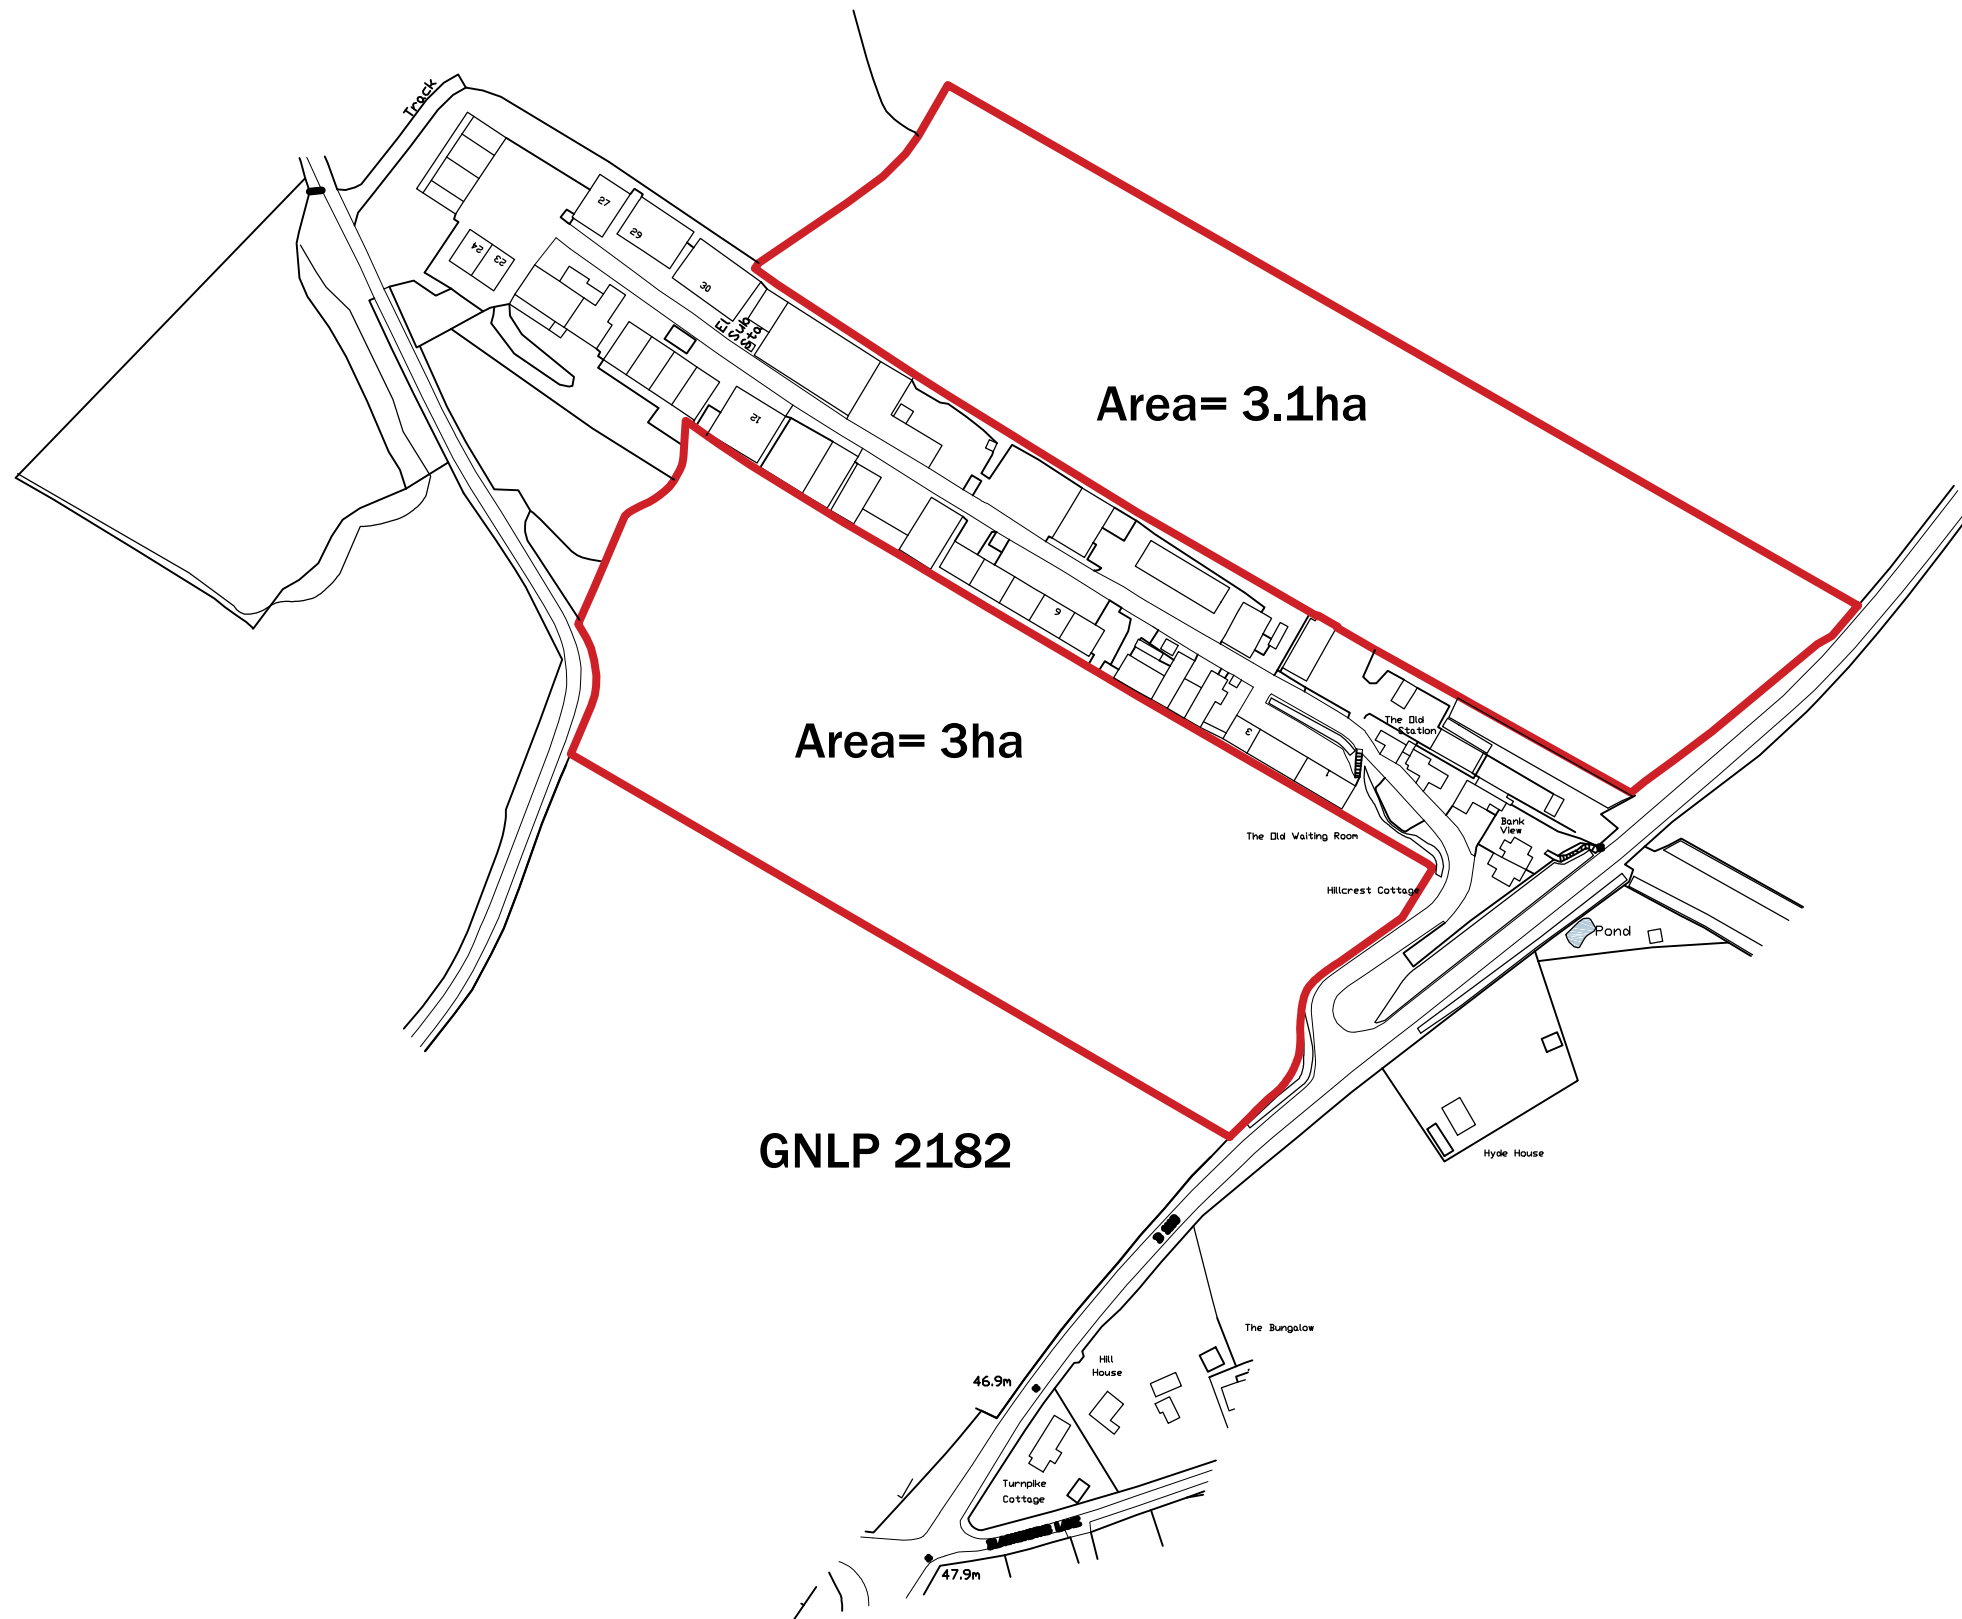


The Atrium, St. George's Street, Norwich, NR3 1AB  
 Tel: 01603 620326 Email: norwich@brown-co.com

**Land at Ashwellthorpe Industrial Estate, Ashwellthorpe**

SCALE: 1:2500 @A3	DATE: Dec' 2016	
MAP FILENAME: PP16-096		

Map data shown downloaded from Promap Digital Maps. Map reference:  
 Ordnance survey (C) Crown Copyright 2016. All rights reserved.  
 License number 100022432