

Notes

- Norwich Policy Area (NPA)
- Rural Policy Area (RPA)
- District Boundary

Copyright

Reproduced from Ordnance Survey digital map data © Crown copyright 2010. All rights reserved. Licence number 0100031673.

Revision Details

By	Date	Suffix
Check		

Drawing Status

FINAL

Job Title

Greater Norwich  
Water Cycle Strategy  
Stage 2b

Drawing Title

PGA Location and  
Growth Proposals  
(GNP Favoured Option)

Scale at A3

1:200,000

Drawn

SK

Approved

CP

Stage 1 Check

Stage 1 Check

Originated


Date

Scott Wilson  
Scott House  
Alencon Lane, Basingstoke,  
Telephone: 01256 310200  
Fax: 01256 310201  
www.scottwilson.com



Drawing Number

Figure 1

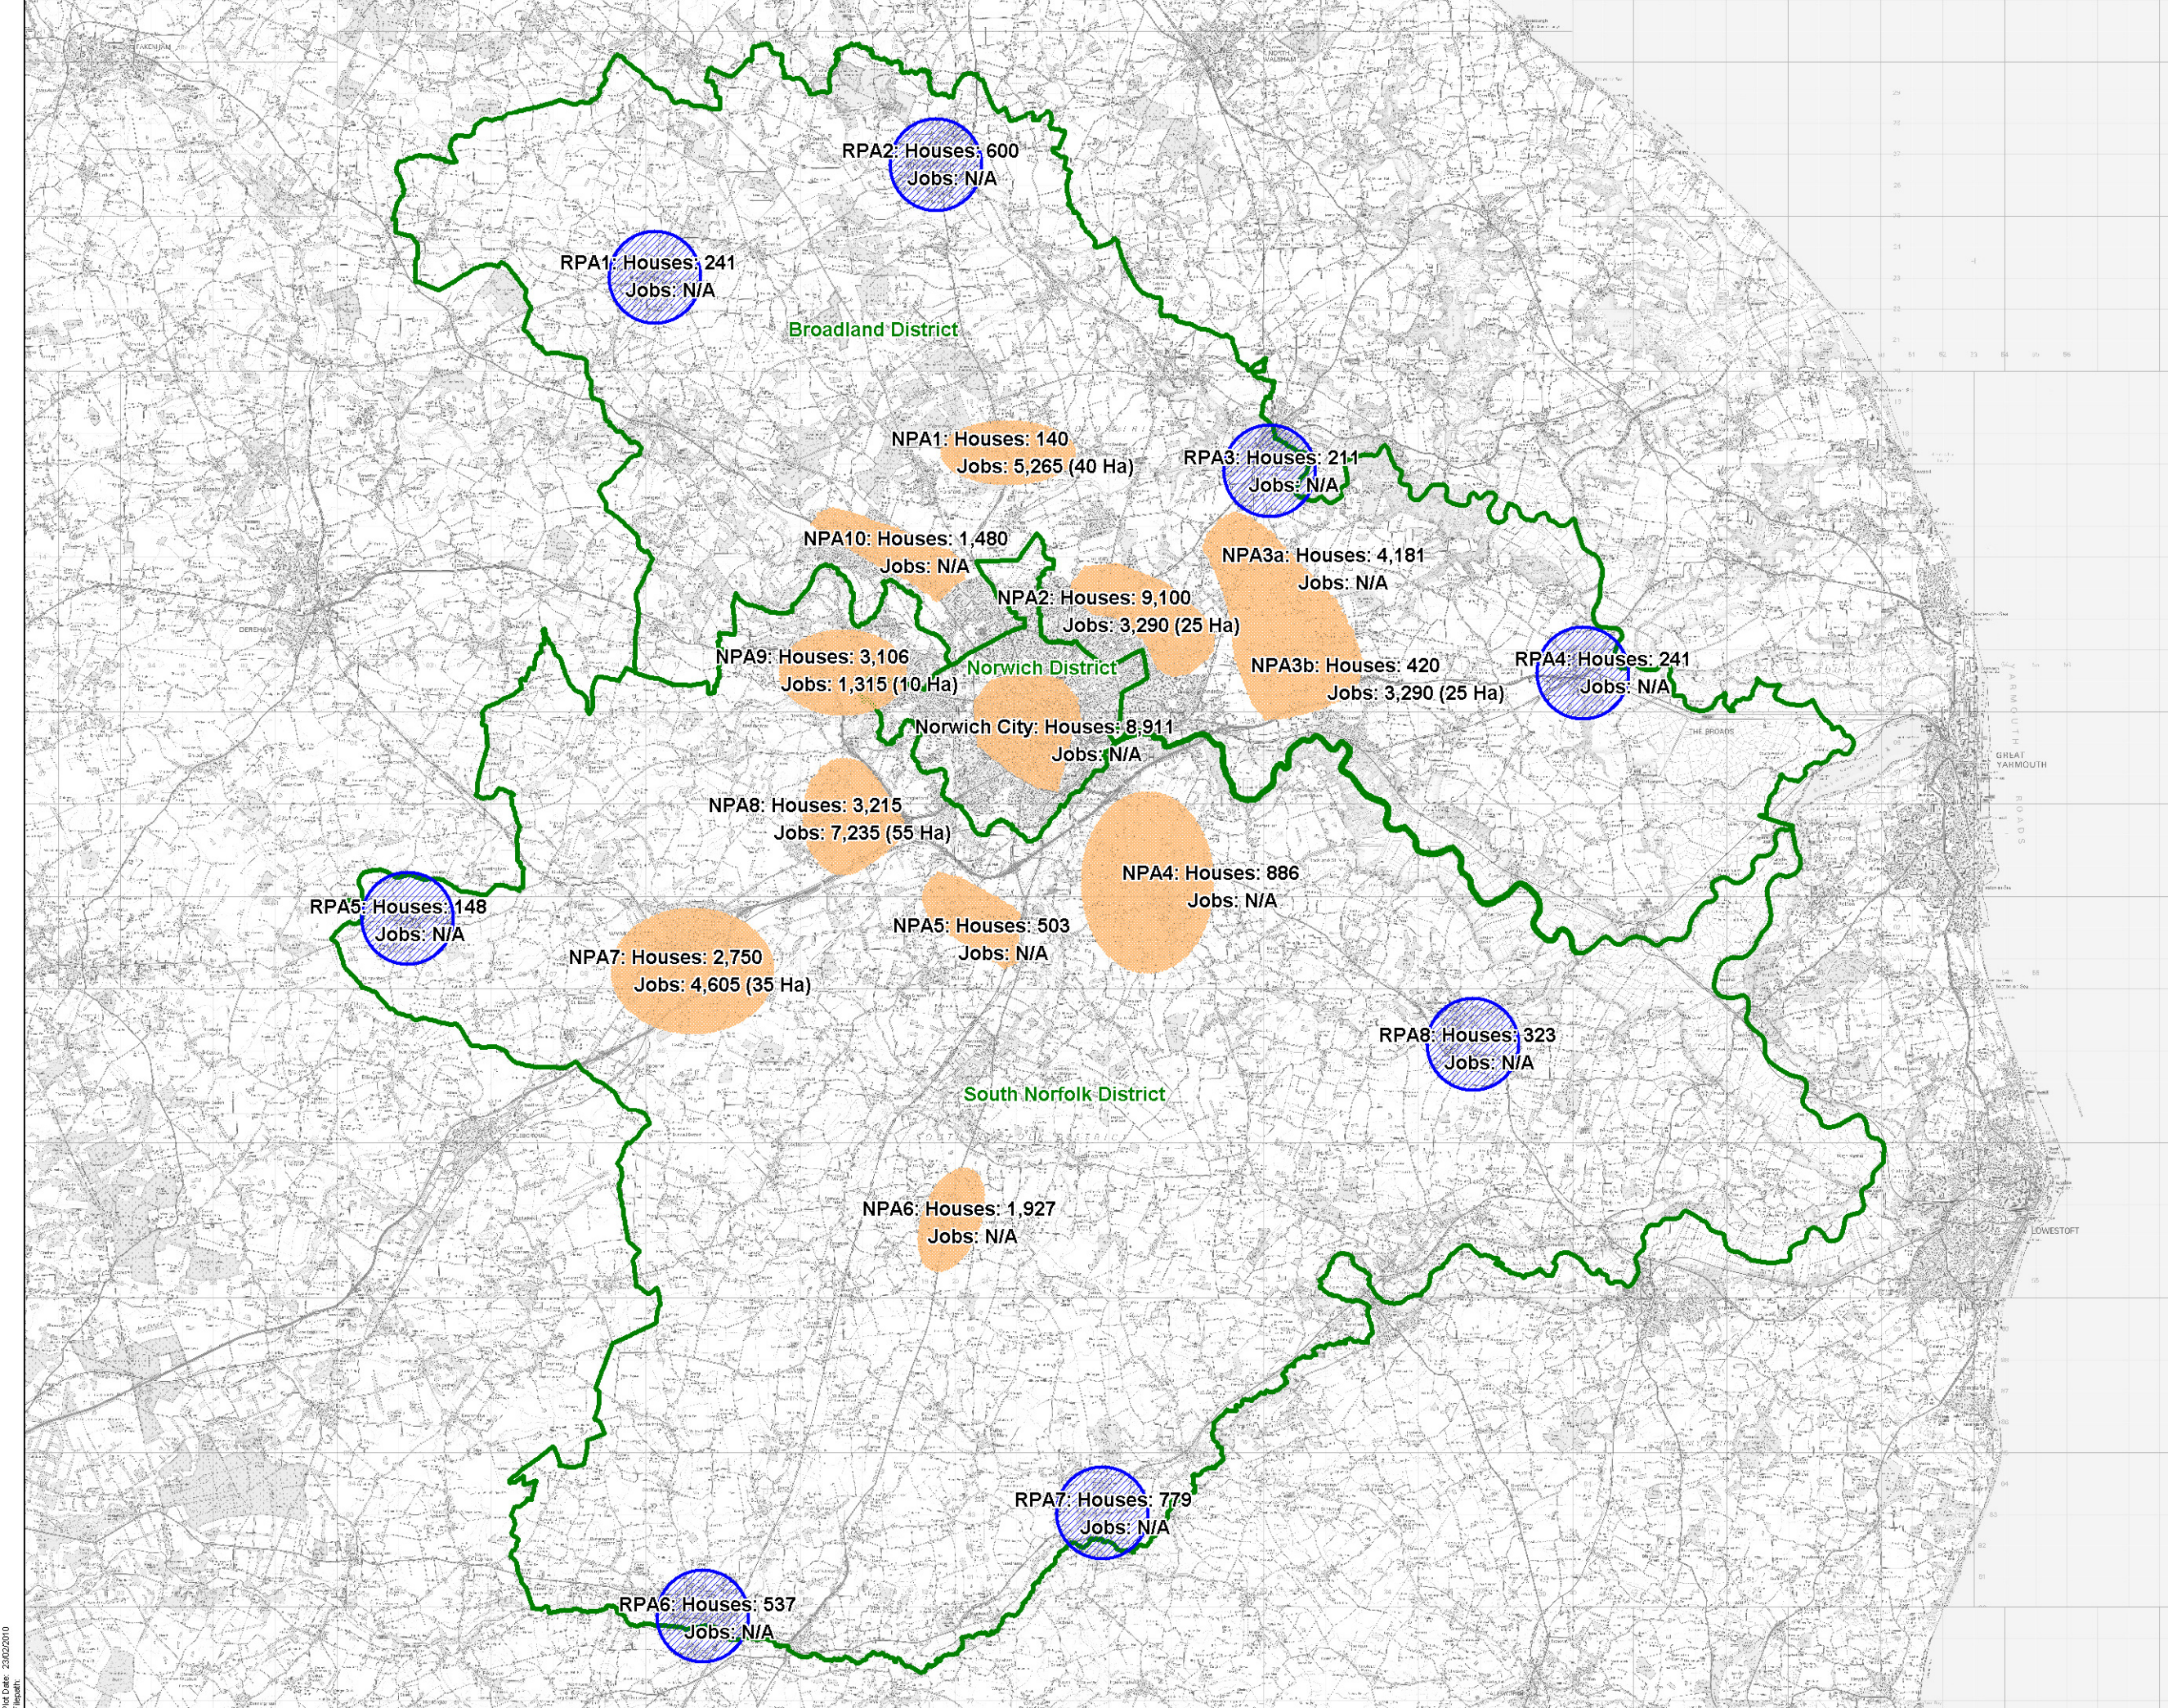

- Notes
- ▲ Wastewater Treatment Works (WwTW)
  - Connection to Whitingham WwTW
  - Connection to Other WwTW
  - Norwich Policy Area (NPA)
  - Rural Policy Area (RPA)

Copyright  
 Reproduced from Ordnance Survey digital map data © Crown copyright 2010. All rights reserved.  
 Licence number 0100031673.

Revision Details	By	Date	Suff
	Check		

Drawing Status: **FINAL**

Job Title: **Greater Norwich Water Cycle Strategy Stage 2b**

Drawing Title: **Wastewater Strategy**

Scale at A3: 1:110,000


Drawn: SK Approved: CP

Stage 1 Check: Stage 1 Check: Originated: Date:

Scott Wilson  
 Alencon Link Basingstoke,  
 Telephone (01256) 310200  
 Fax (01256) 310201  
 www.scottwilson.com




Drawing Number: **Figure 2** Rev

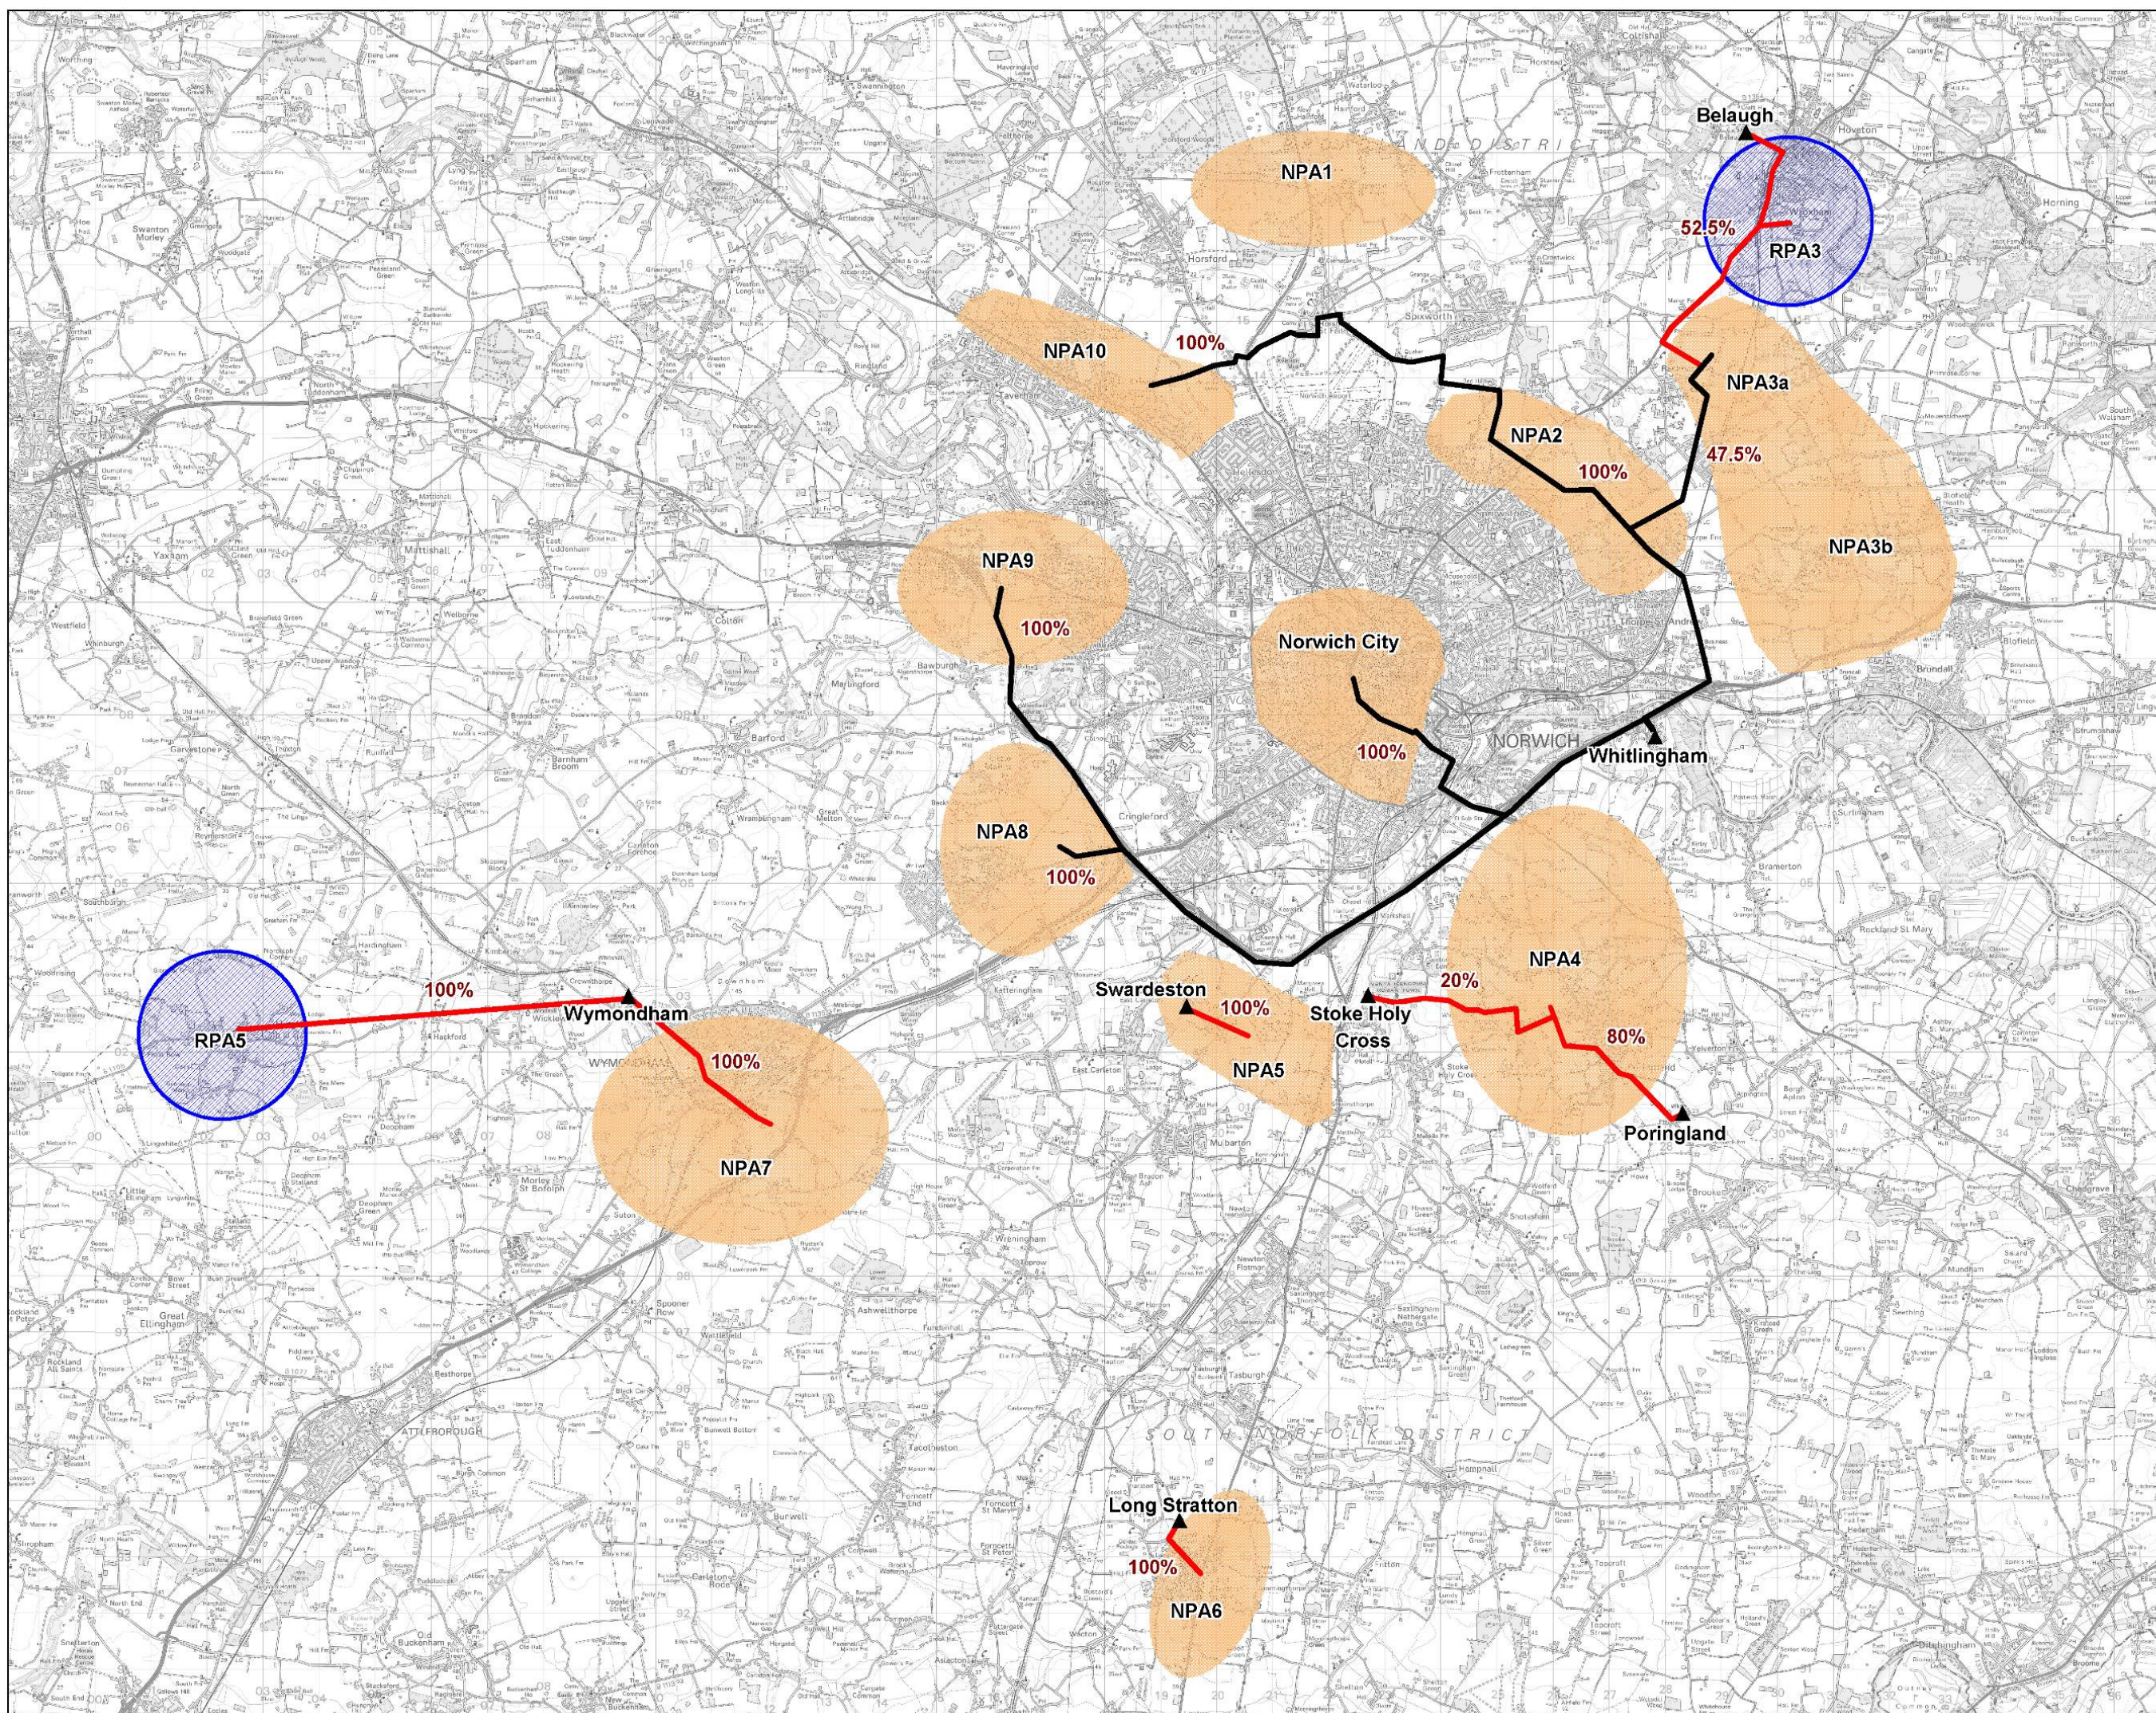

THIS DOCUMENT HAS BEEN PREPARED IN ACCORDANCE WITH THE SCOPE OF SCOTT WILSON'S APPOINTMENT WITH ITS CLIENT AND IS SUBJECT TO THE TERMS OF THAT APPOINTMENT. SCOTT WILSON ACCEPTS NO LIABILITY FOR ANY USE OF THIS DOCUMENT OTHER THAN BY ITS CLIENT AND ONLY FOR THE PURPOSES FOR WHICH IT WAS PREPARED AND PROVIDED.

© SCOTT WILSON GROUP PLC 2010

- Notes
- Current WFD Ecological Quality (from Final Anglian RBMP, 2009)
- High
  - Good
  - Moderate
  - Poor
  - Bad
  - Not Assessed
- ▲ Wastewater Treatment Works

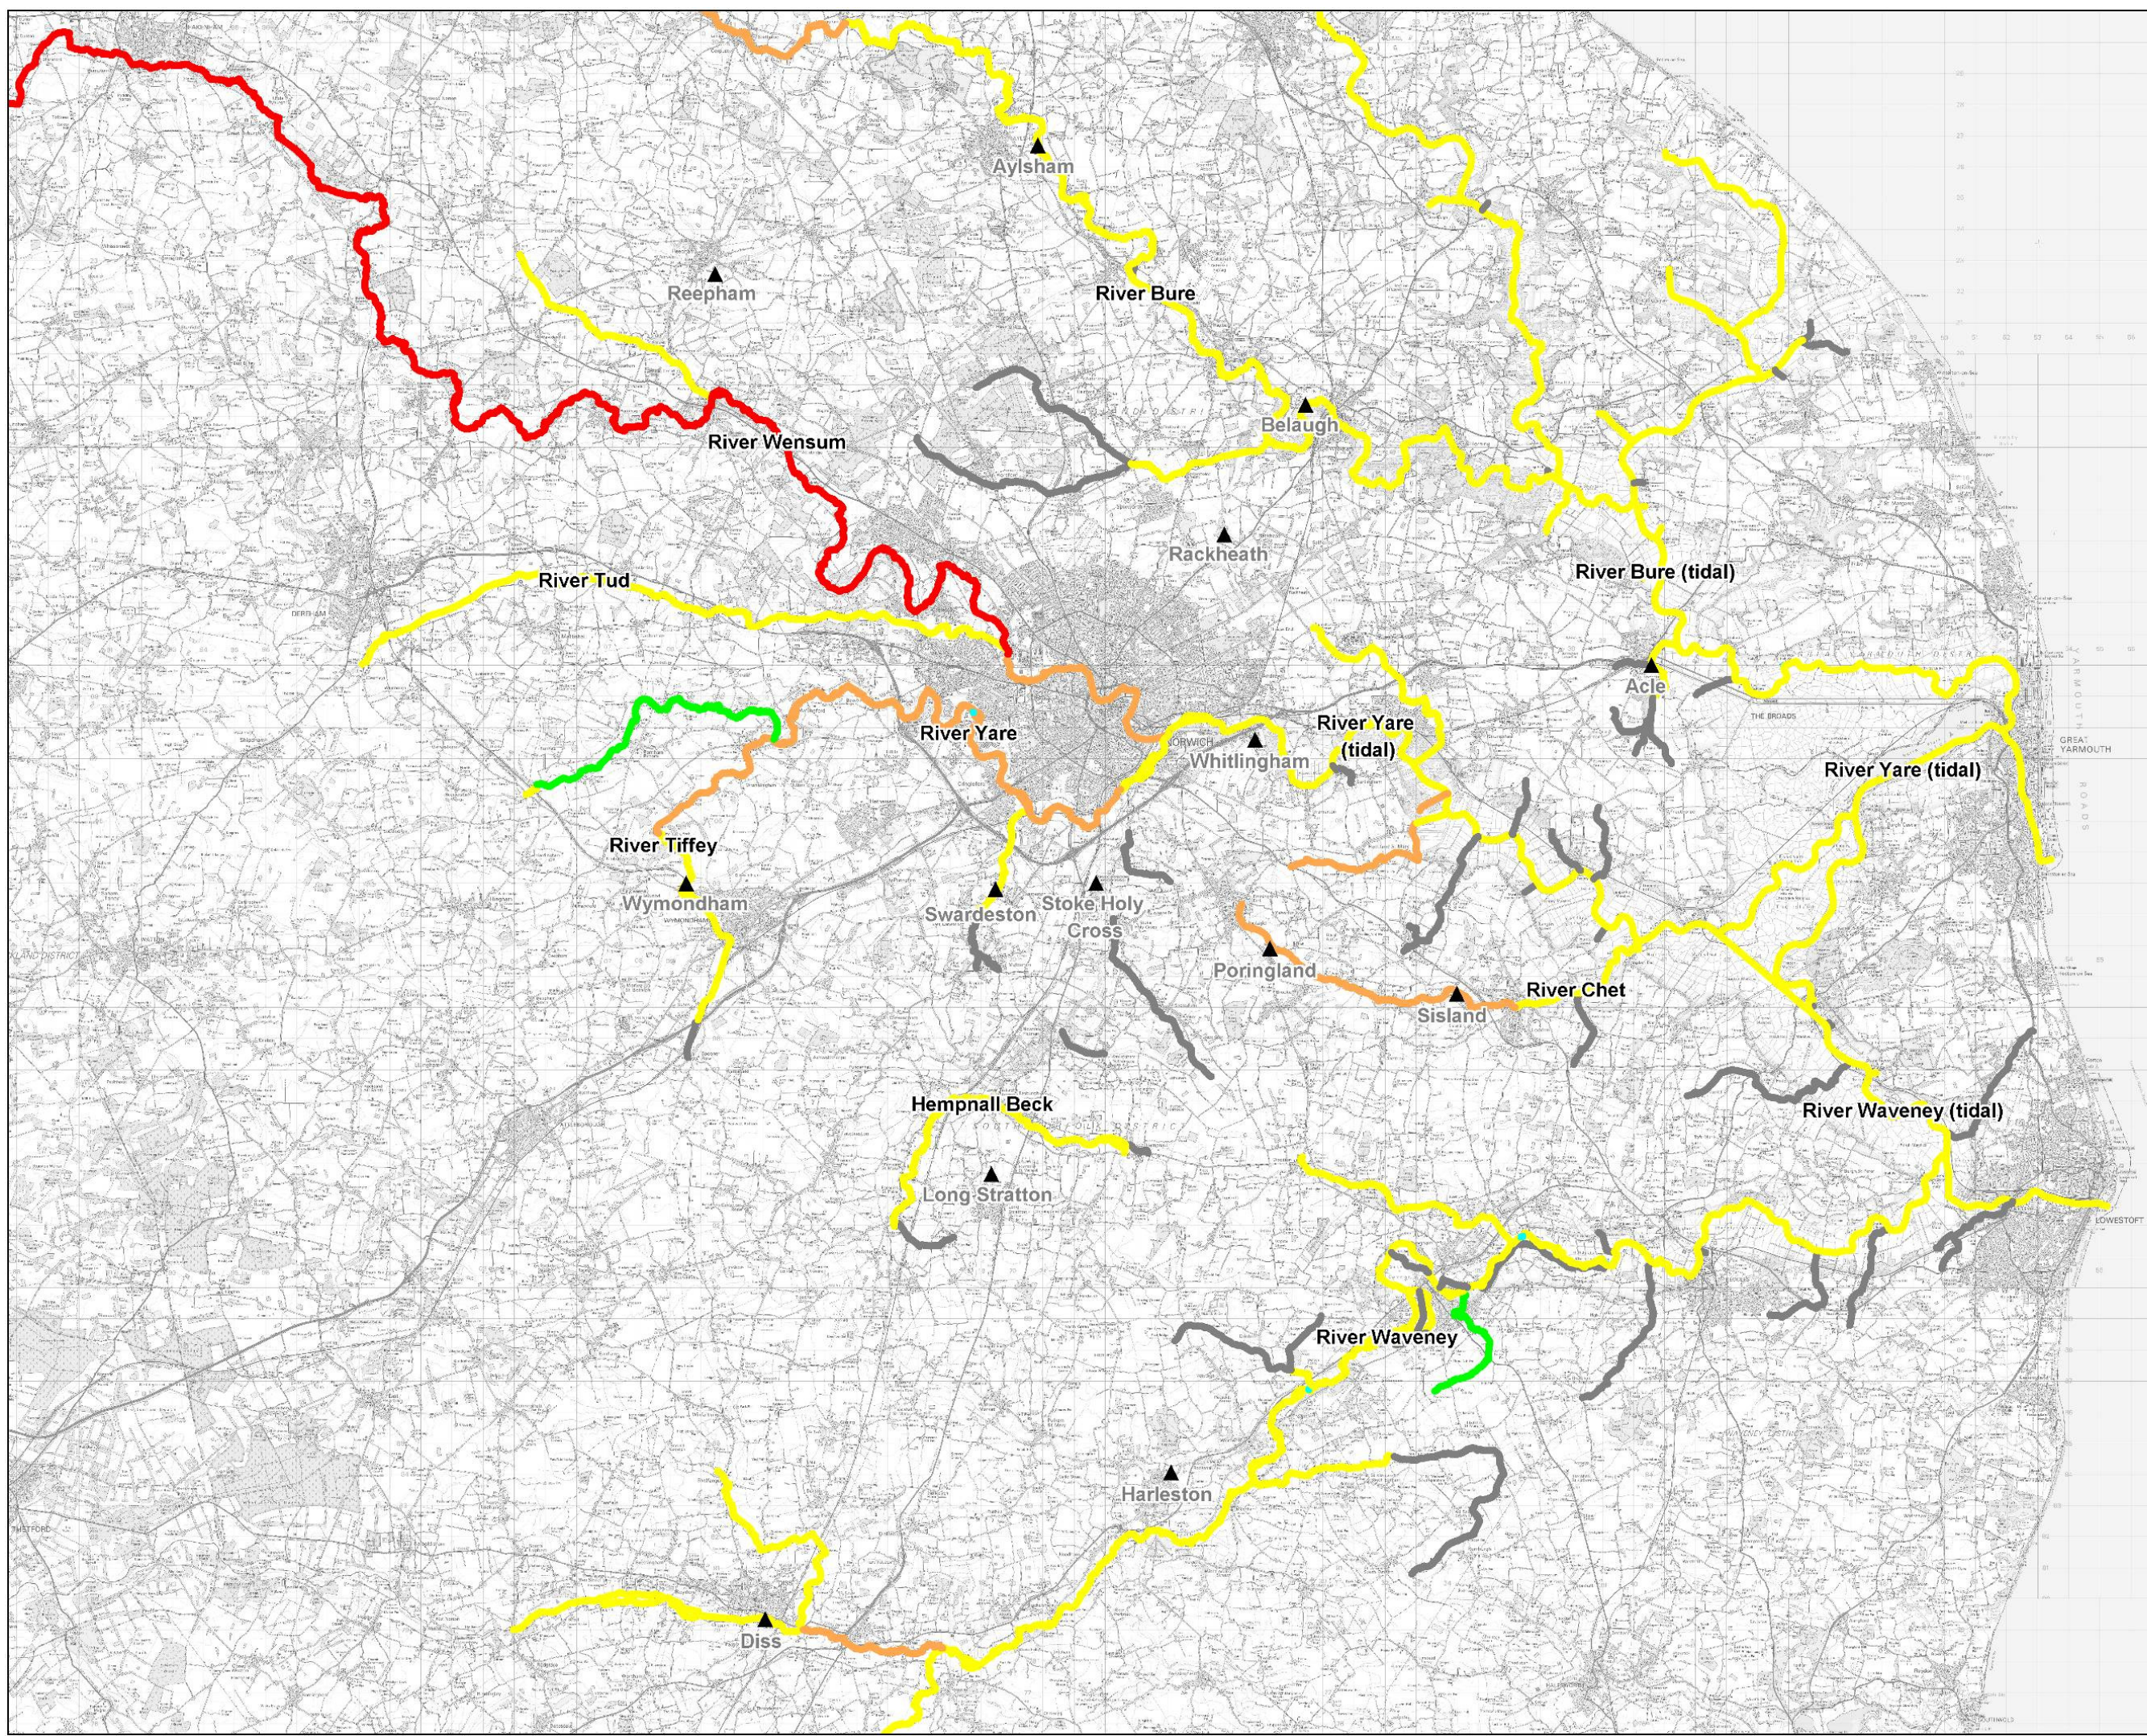

Copyright  
 Reproduced from Ordnance Survey digital map data © Crown copyright 2010. All rights reserved. Licence number 0100031673.

Revision Details	By	Date	Suffix
	Check		
Drawing Status	FINAL		


Job Title  
**Greater Norwich  
 Water Cycle Strategy  
 Stage 2b**

Drawing Title  
**Water Framework  
 Directive  
 Current Ecological Quality**


Scale at A3: 1:200,000

Drawn	SK	Approved	CP
Stage 1 Check	Stage 1 Check	Originated	Date

Scott Wilson  
 Scott House  
 Alencon Link, Basingstoke,  
 Telephone: (01256) 310200  
 Fax: (01256) 310201  
 www.scottwilson.com



Drawing Number: **Figure 3** Rev

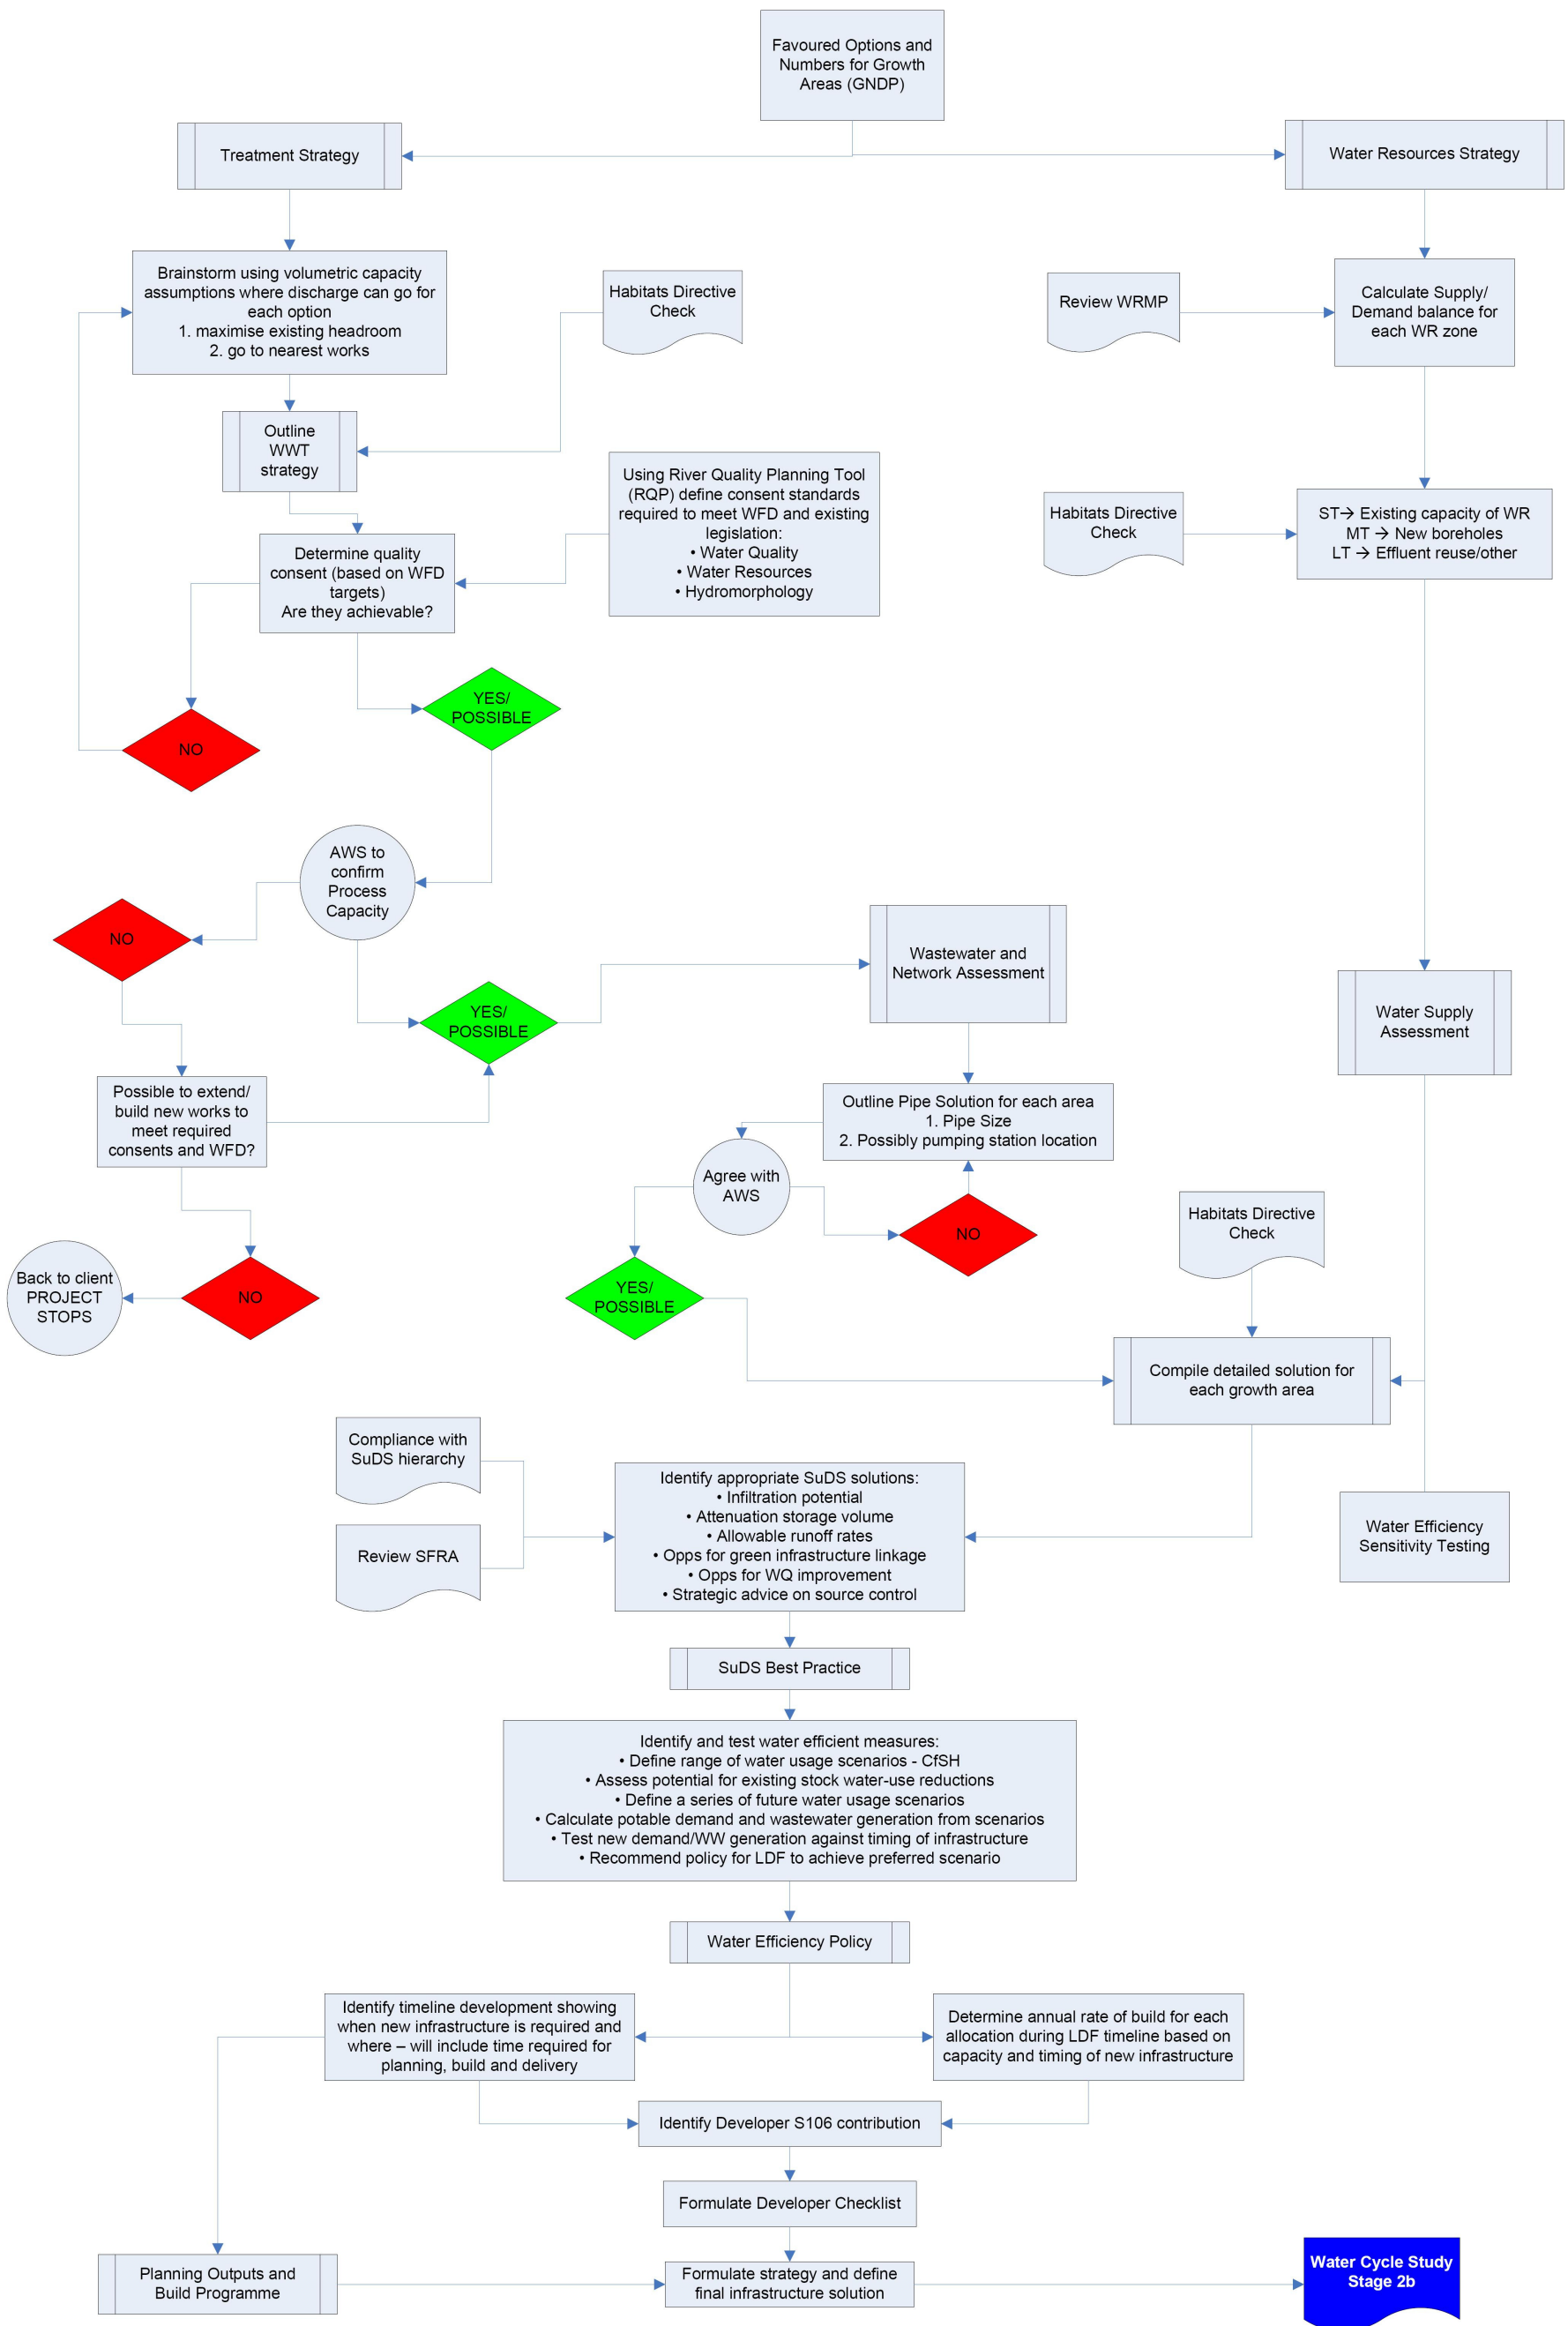

Job Title	Greater Norwich Water Cycle Strategy Stage 2b		
Drawing Title	Stage 2b Methodolgy		

Figure 4			
Scale at A3		N/A	
Drw	HJ	App	CP
Chk	CP	Date	27/07/09
Rev		Date	



www.scottwilson.com